

NORTH ELEVATION PROPOSED


**PHILIP MORPHY ARCHITECTS**  
SHOP LANE, LITTLE GLEMHAM, IP13 0BD  
0788 7841720 www.philipmorphy.co.uk 01728 746250

WARREN COTTAGE, EUSTON, IP24 2QE  
REAR EXTENSION AND REMODEL  
ELEVATIONS PROPOSED

PMA/Par 50@A3 FEB22 AB106

DO NOT SCALE DRAWINGS  
the contractor is responsible  
for checking and reporting any  
discrepancy to the architect

REV. AMENDMENT. DATE.

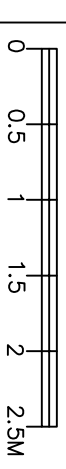


Green roof with aluminium  
copings and edgings  
over rendered blockwork  
walls on black brick plinth

Boot Room to have a slate roof with  
painted timber soffits and fascias. Black  
metal rainwater goods. Rendered blockwork  
wall with black brick plinth

Green roof with aluminium copings and edgings  
over rendered blockwork walls on black brick  
plinth

Fibre cement weatherboarding  
to rear extension on black  
brick plinth, colour off white

Grey aluminium windows  
and doors

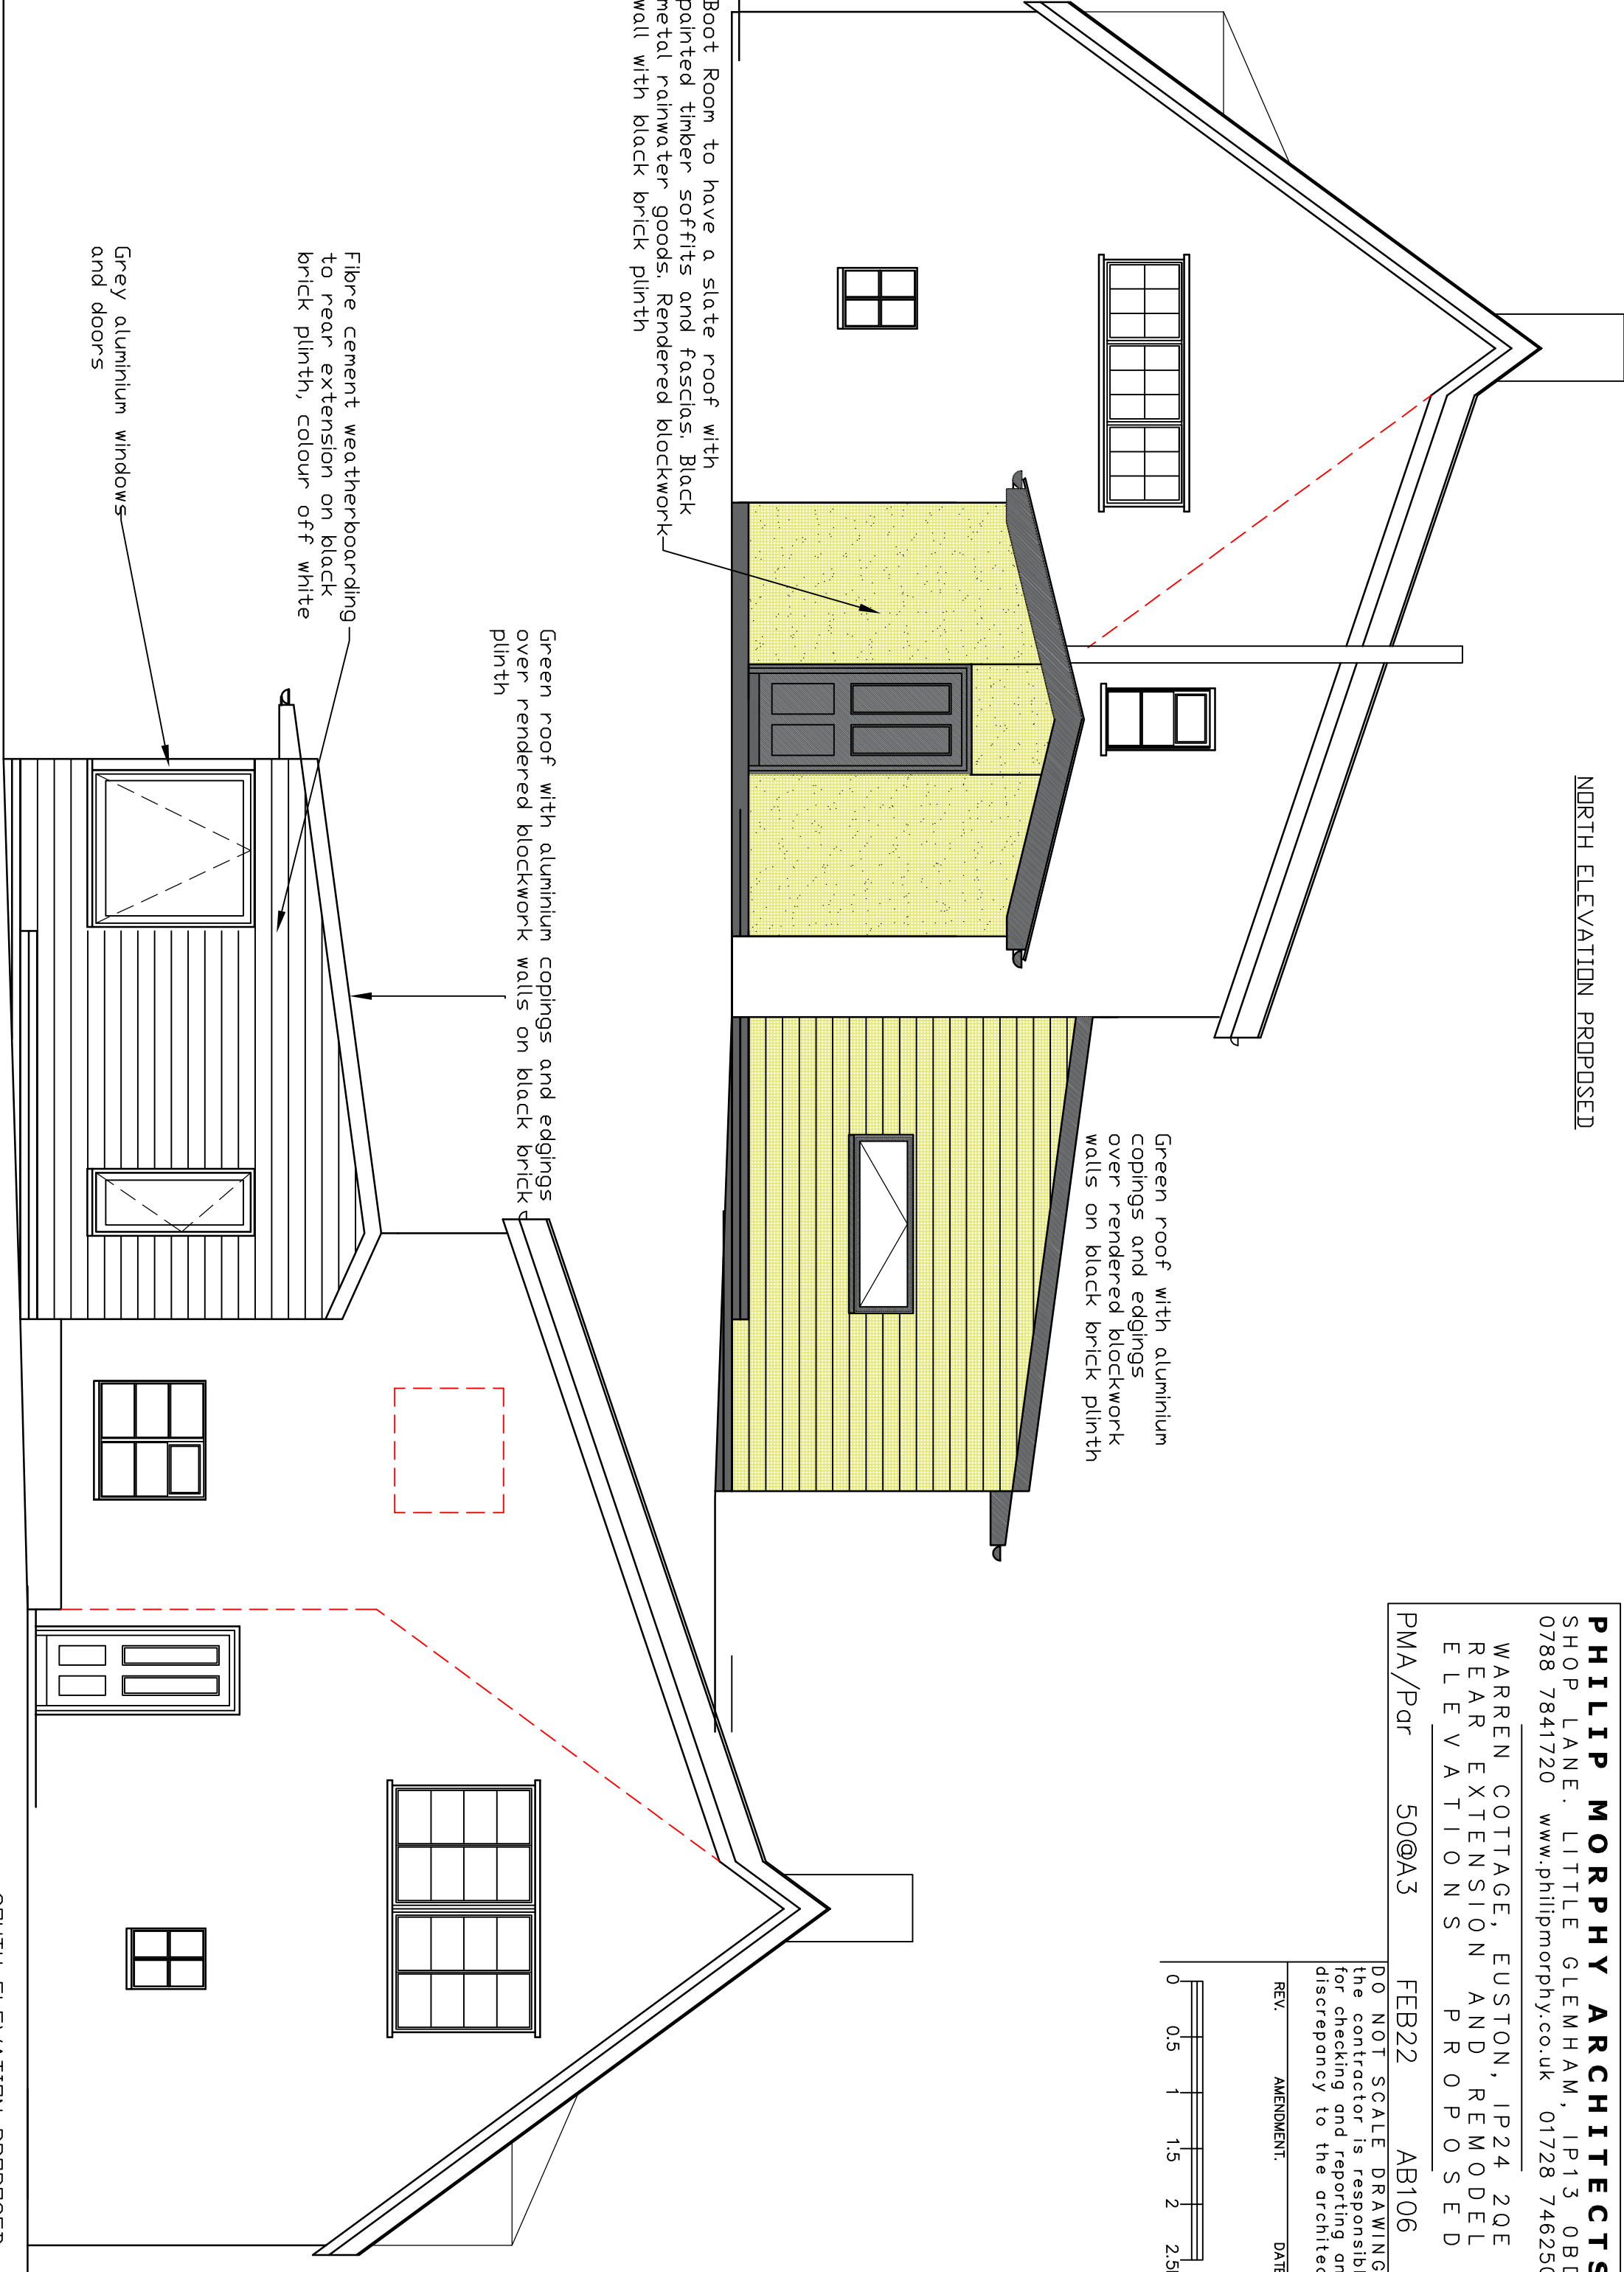

SOUTH ELEVATION PROPOSED