



Front

Rear


S-W Side

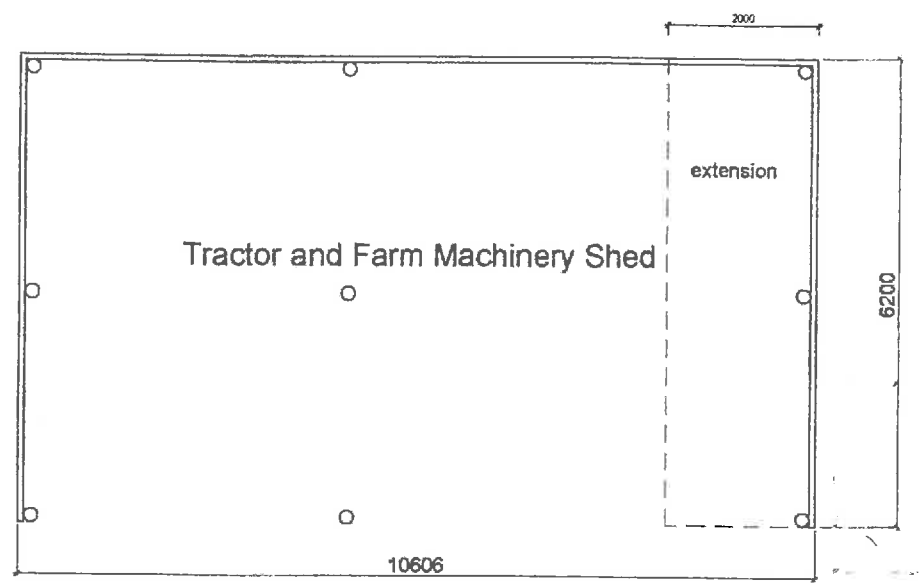

Plan

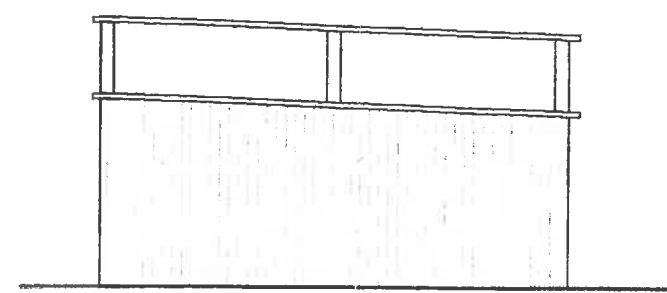

N-E Side

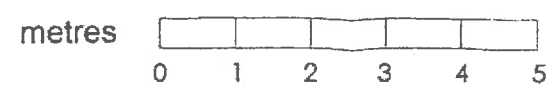

| | | |
|-----------------------------------------------|-------|----------|
| Site | | |
| Everglade Farm Mount Pleasant Lane Sway | | |
| Project | | |
| Proposed Farm Buildings | | |
| Title | | |
| Tractor and Farm Machinery Shed | | |
| Date | Scale | |
| | 1/100 | |
| Drawg No | Rev. | Drawn By |
| 261.2 | | |

A3 Sheet