
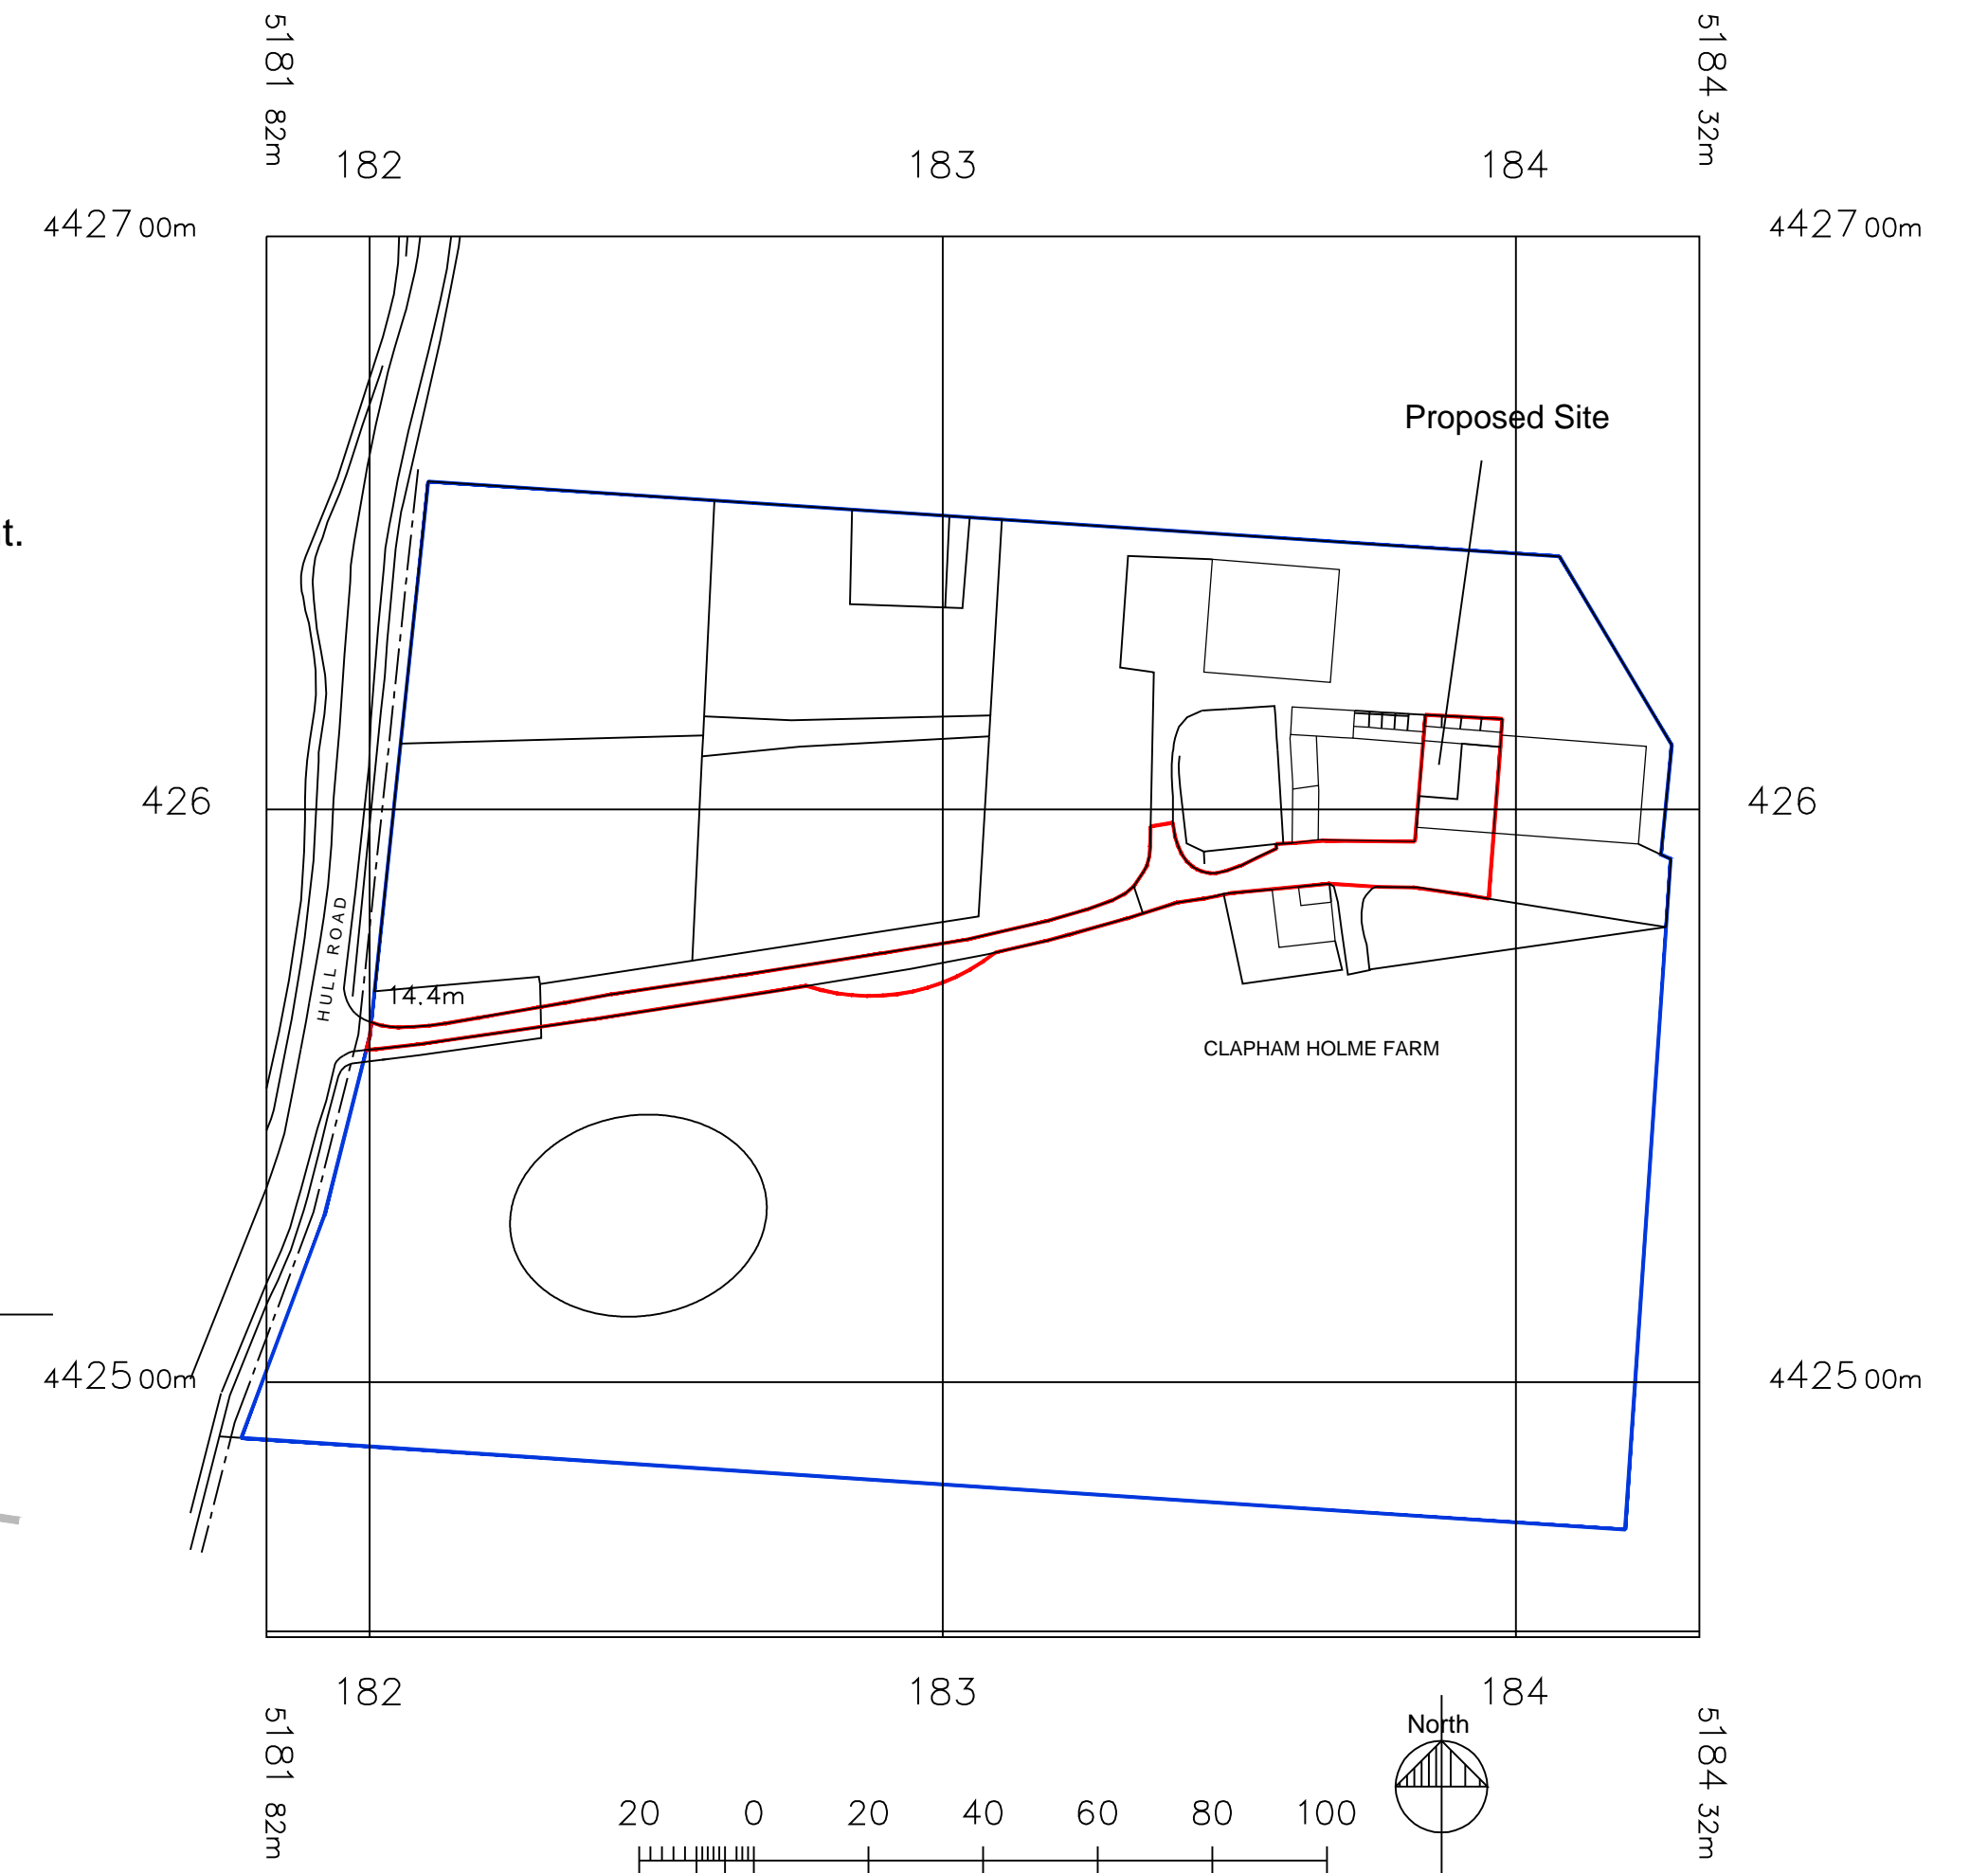



REVISIONS		
Date	Description	By

# Ordnance Survey OS Sitemap

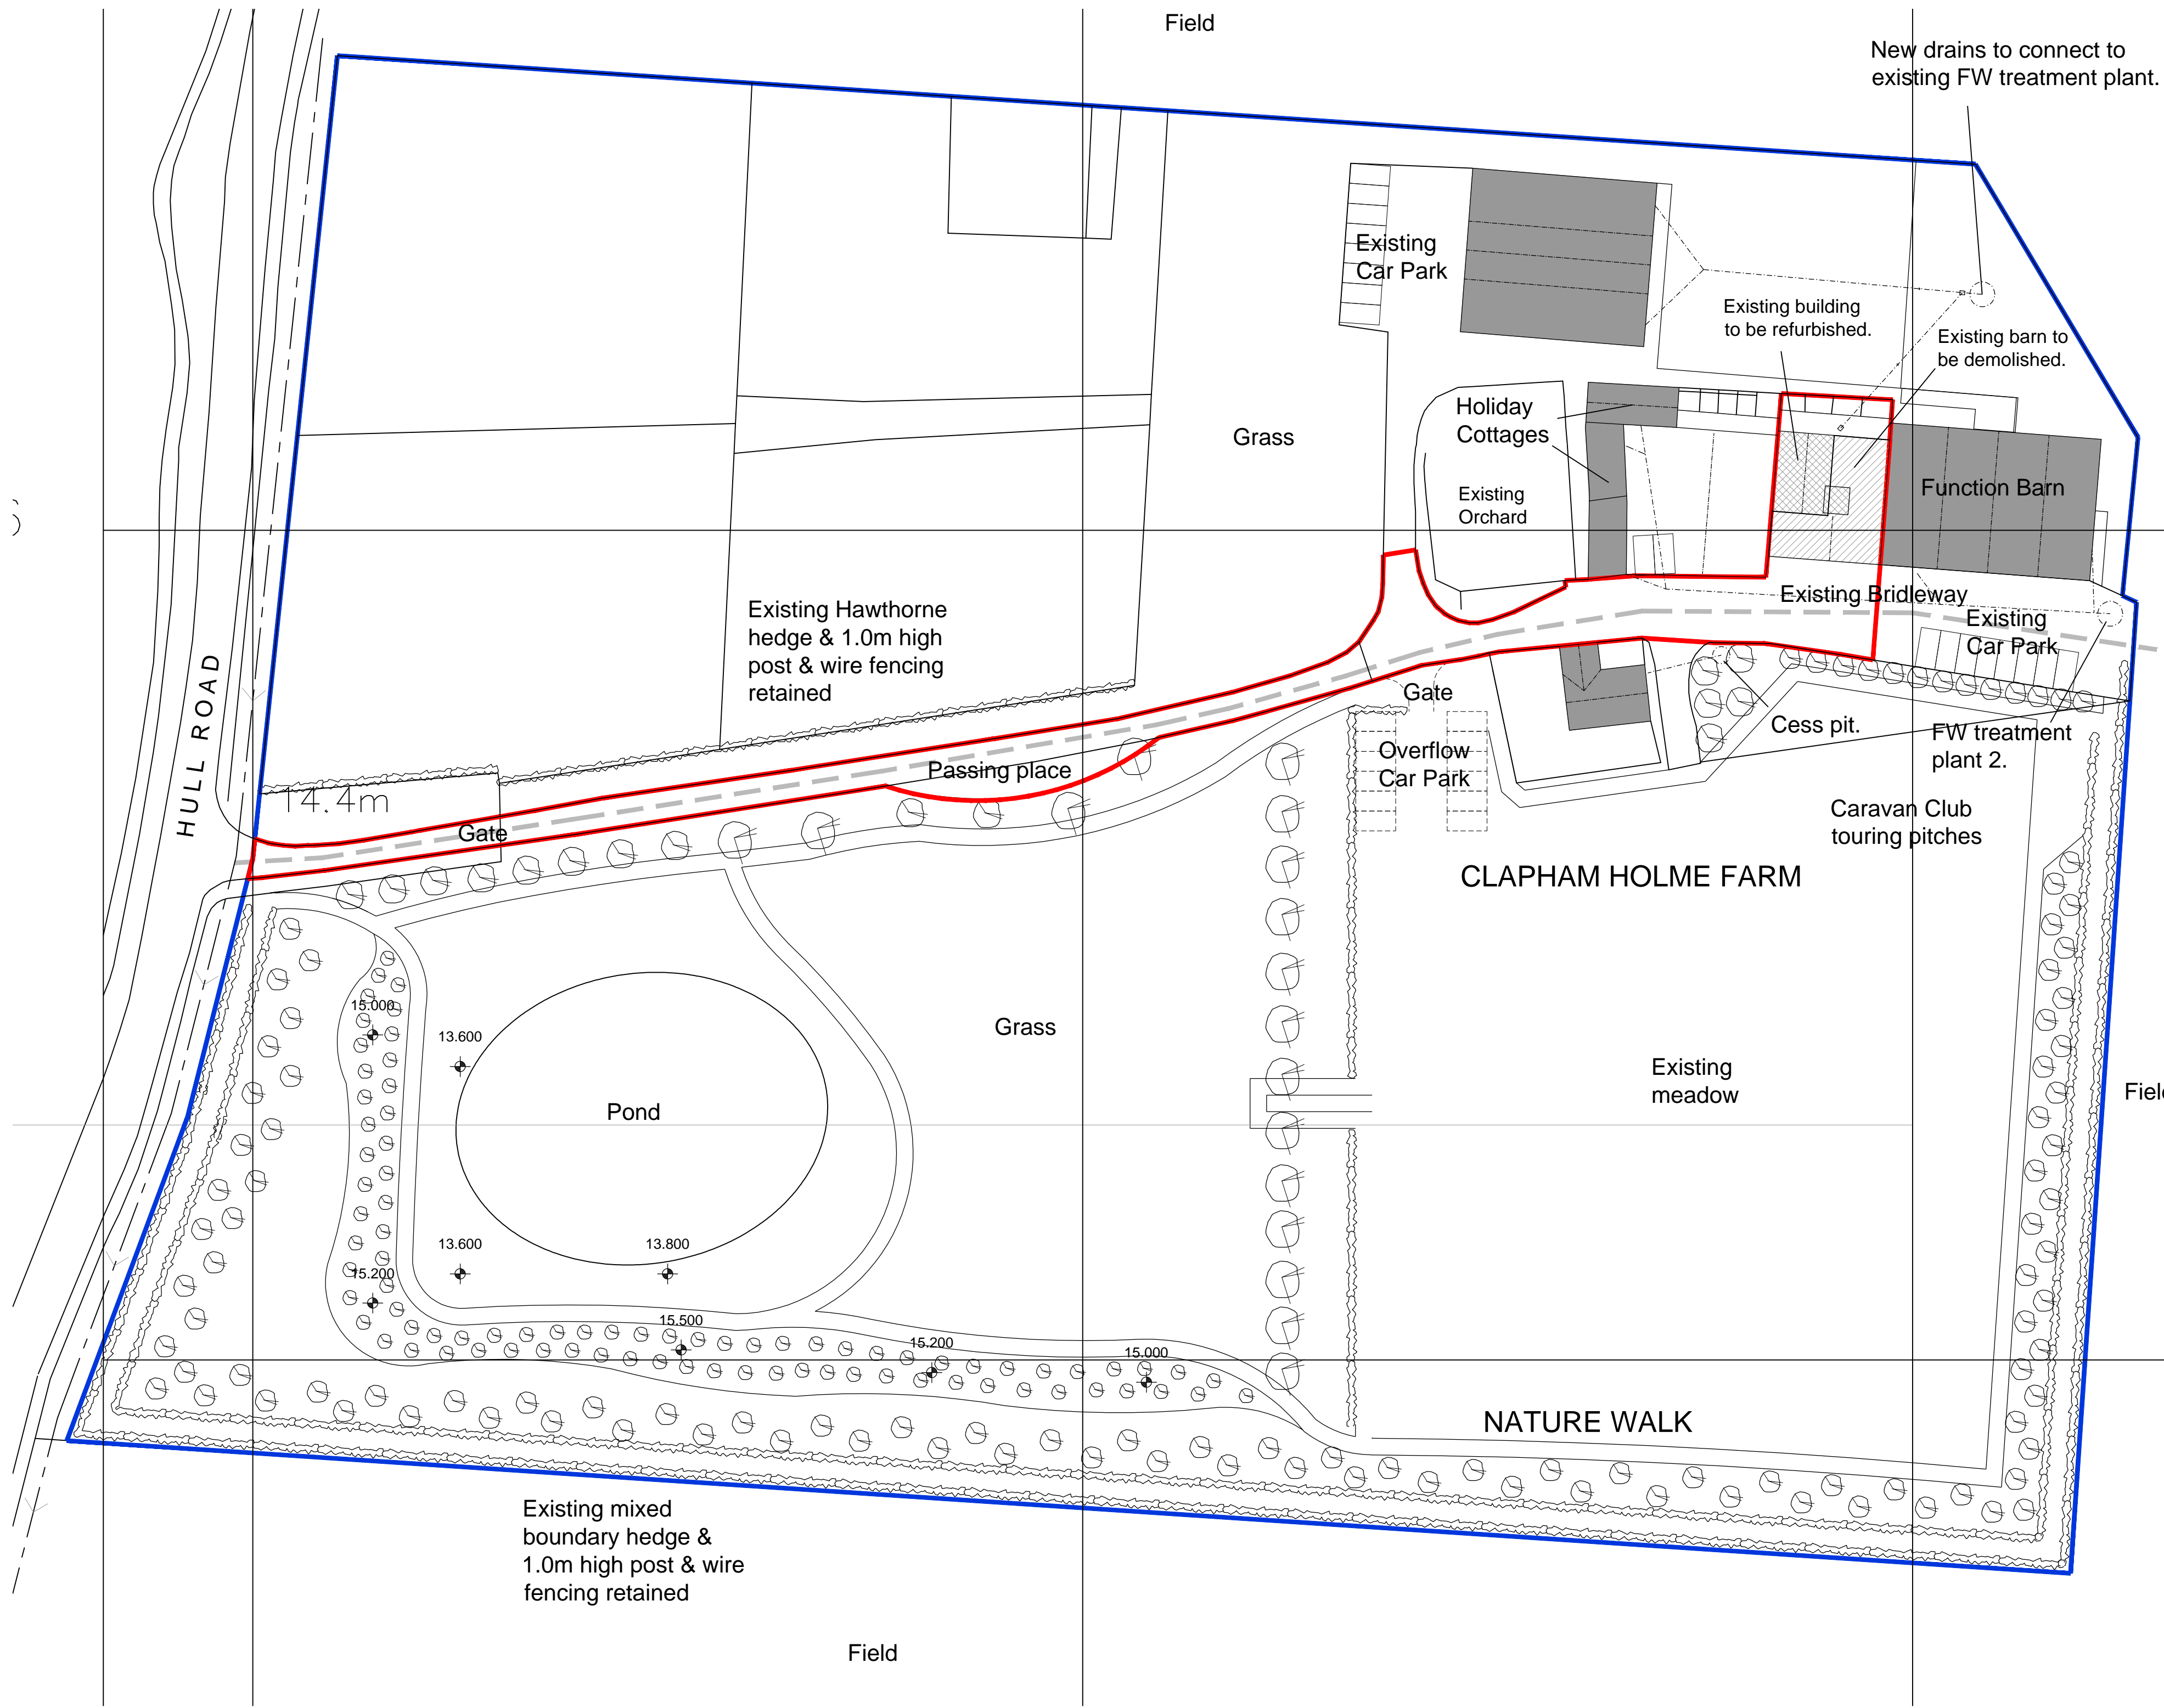

LOCATION PLAN - SCALE 1:1250

SITE / BLOCK PLAN - SCALE 1:500

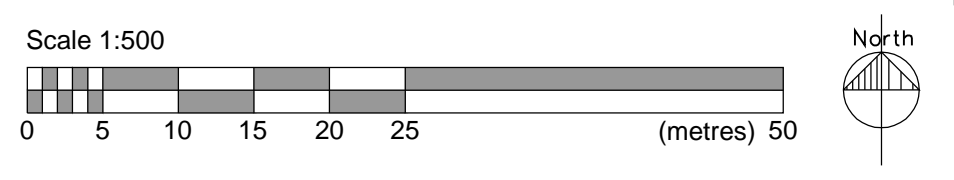

**Seatswood Architects Ltd.**  
*from concept to completion*  
 Seatswood, Seaton Road, Hornsea, East Yorkshire HU18 1BS  
 T: 01964 534642 M: 07713591453 E: colmembleton@outlook.com

Client  
**Mr & Mrs Clapham**

Job Title  
 Proposed Conversion of Disused Barn to Residential Accommodation  
 Clapham Holme Farm,  
 Hatfield HU11 4UX

Scale: A1	Date: 23/03/21	Drawn by: CDE	Checked: -
-----------	----------------	---------------	------------

Dwg. title  
 Site Location and Block Plans  
 As Proposed

**PLANNING**

Job No: MD/2207	Dept: A	Element: (01)	Dwg No: 005	Rev: /
-----------------	---------	---------------	-------------	--------