





KEY:

-  DEMOLITION
-  WALL COVERING TO BE REMOVED




1 1:50 @ A1, 1:100 @ A3
EXISTING COTTAGE GROUND FLOOR PLAN

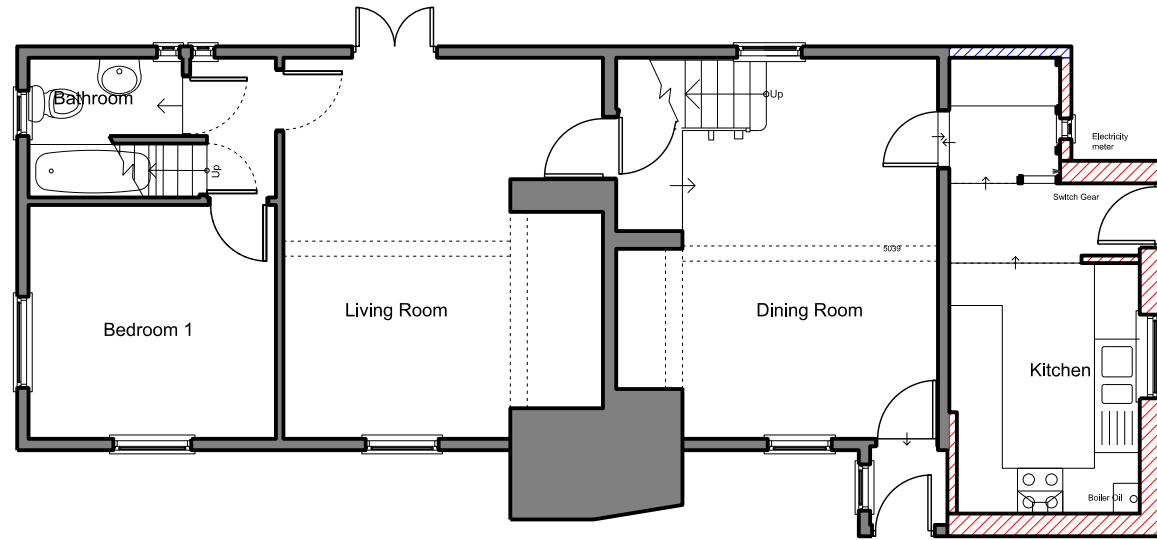0 5 10 N

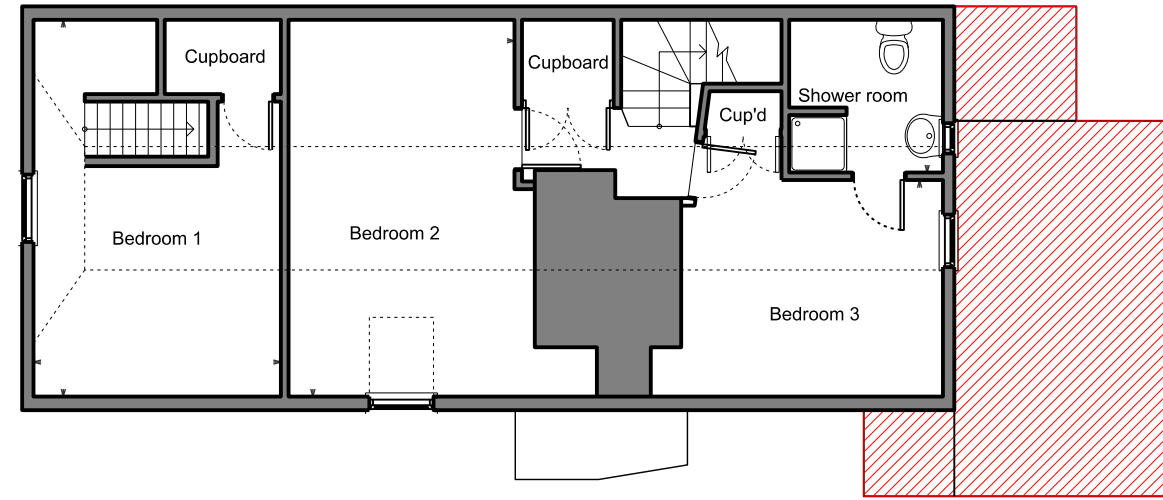

2 1:50 @ A1, 1:100 @ A3
EXISTING COTTAGE FIRST FLOOR PLAN

0 5 10 N

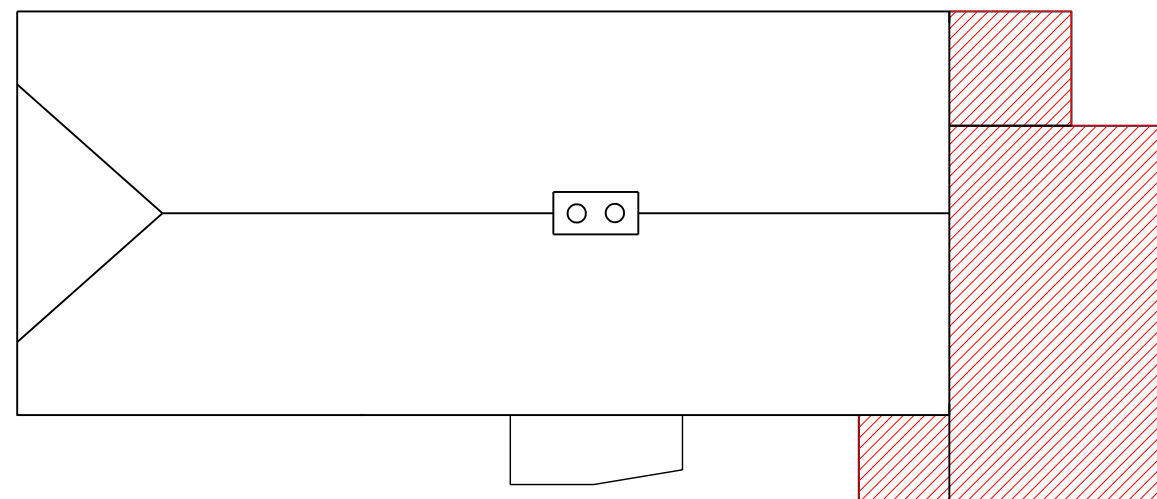

3 1:50 @ A1, 1:100 @ A3
EXISTING COTTAGE ROOF PLAN

0 5 10 N

00	20.05.22	PLANNING ISSUE	OA
REV	DATE	NOTES	INT.
PROJECT CHESTNUT COTTAGE			
DRAWING TITLE EXISTING COTTAGE FLOOR PLANS			
STATUS PLANNING			
DATE	DRAWN	CHECK	SCALE @ A1
MAY 2022	CA	CD	1:50
PROJECT NUMBER	UNIT	CL/SFB	SCALE @ A3
0483	A	0000	1:100
DRAWING NO.	TYPE & NUMBER	REVISION	
0483	A	0000 00	