




1 1:50 @ A1, 1:100 @ A3
PROPOSED NORTH ELEVATION

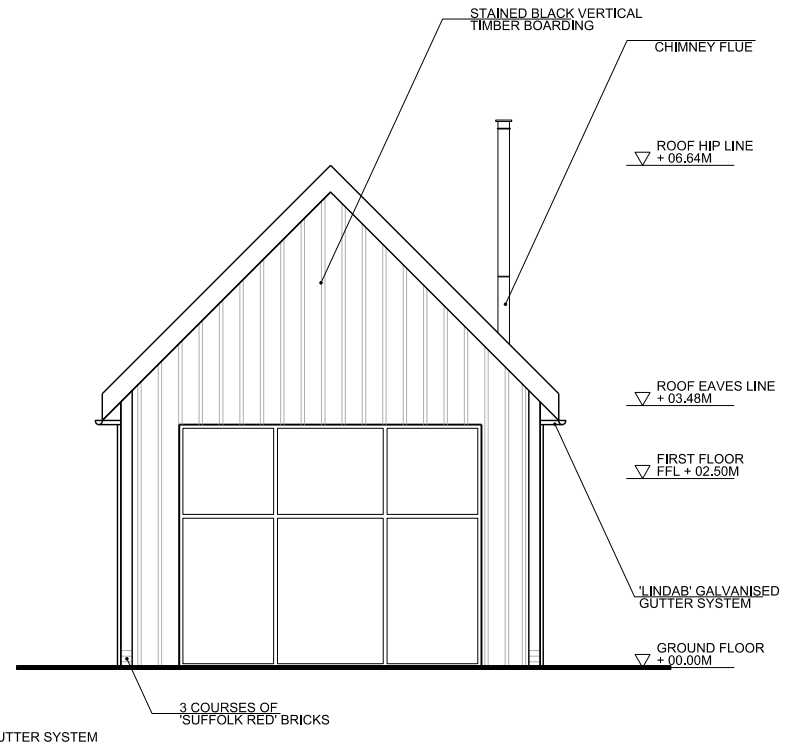


2 1:50 @ A1, 1:100 @ A3
PROPOSED WEST ELEVATION

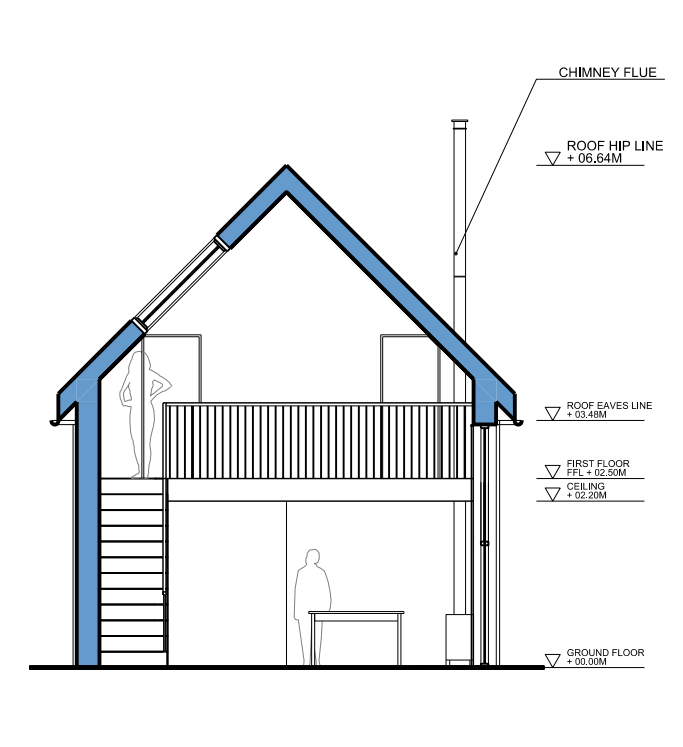


3 1:50 @ A1, 1:100 @ A3
PROPOSED SECTION AA

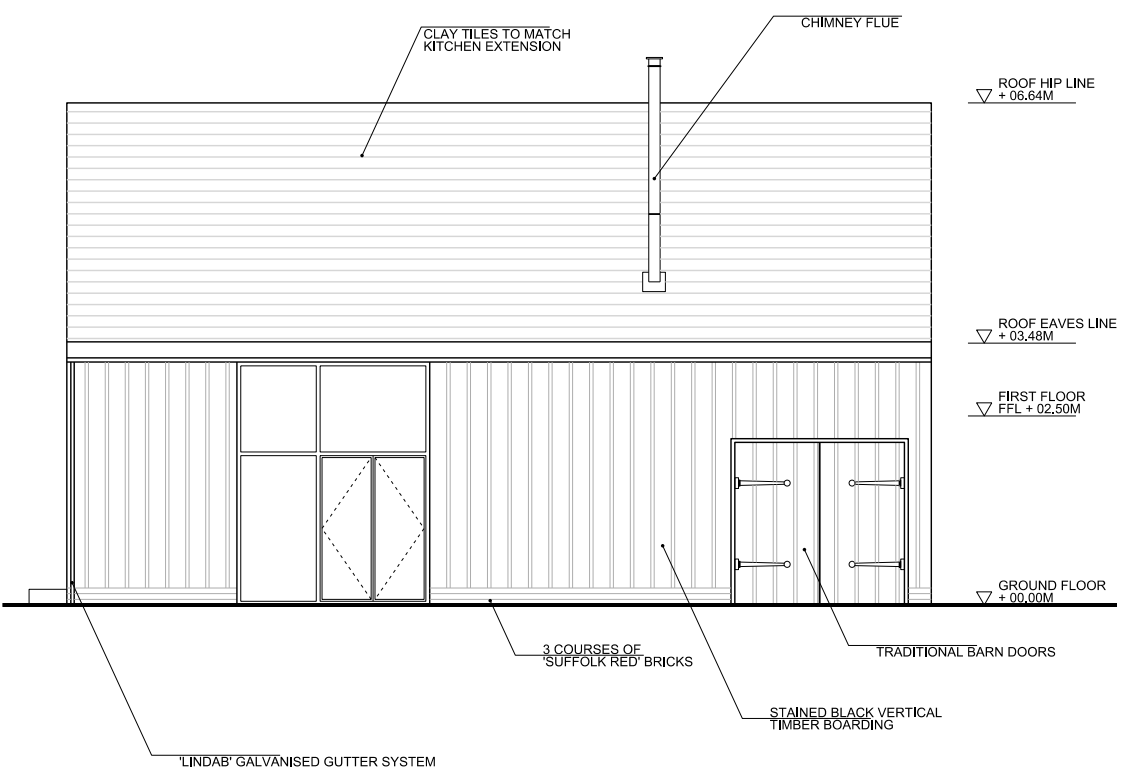

4 1:50 @ A1, 1:100 @ A3
PROPOSED SOUTH ELEVATION

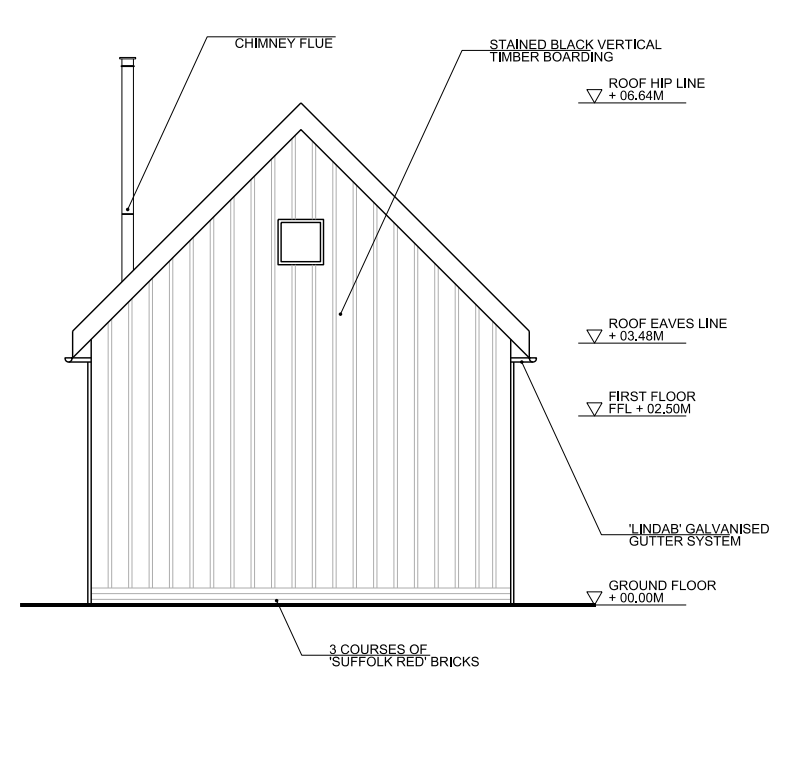

5 1:50 @ A1, 1:100 @ A3
PROPOSED EAST ELEVATION

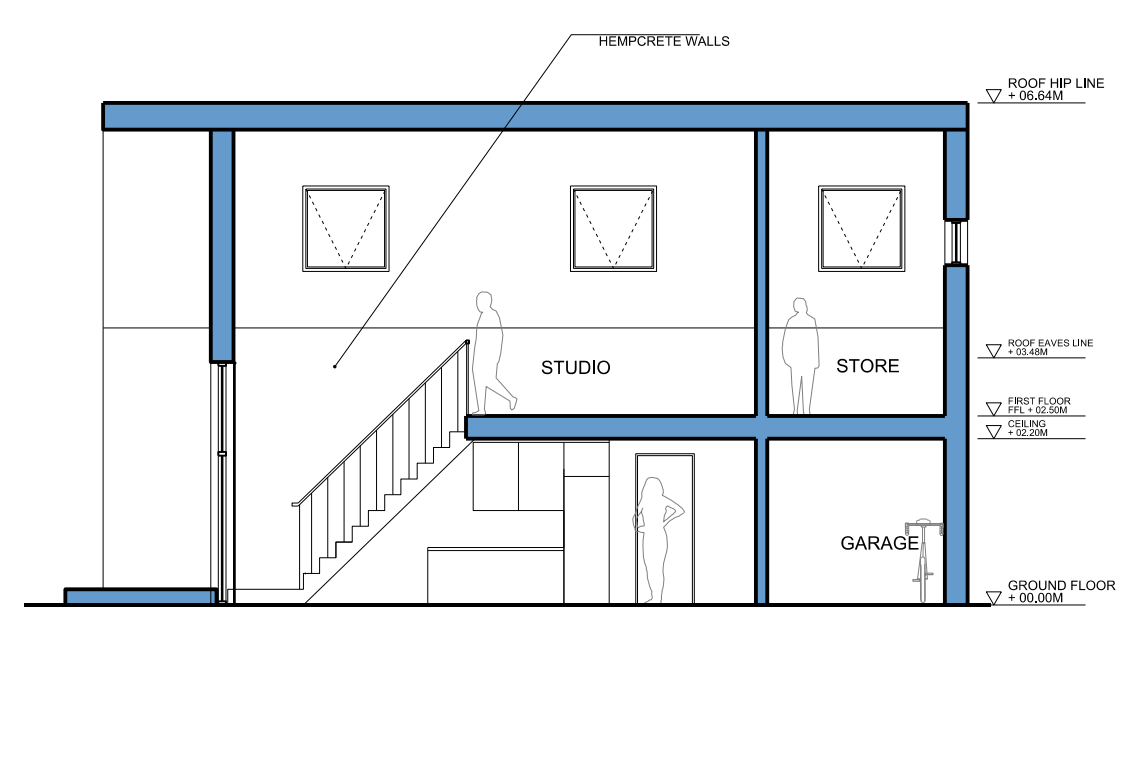

6 1:50 @ A1, 1:100 @ A3
PROPOSED SECTION BB

00	20.05.22	PLANNING ISSUE	CA
REV.	DATE	NOTES	INT.
PROJECT CHESTNUT COTTAGE			
DRAWING TITLE PROPOSED GARAGE STUDIO ELEVATIONS AND SECTIONS			
STATUS PLANNING			
DATE	DRAWN	CHECK	SCALE @ A1
MAY 2022	CA	CD	1:50
		SCALE @ A3	
		1:100	
PROJECT NUMBER	BLOCK	CL/SFB	TYPE & REVISION
0483	A	1101	00