
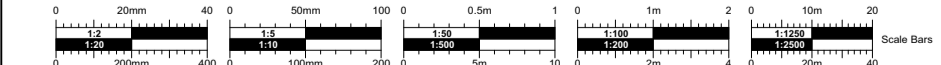


- SURVEY STN
 - MKR/ROOF LEVEL
 - MANHOLE
 - GAS BOX
 - LAMPOST
 - TELEGRAPH POLE
 - ELECTRIC POLE
 - SIGN
 - POSTD STAY
 - BUILDING
 - WALL
 - KERB
 - EDGE
 - TRACK
 - BANK
 - STEPS
 - FENCE
 - CANOPY/HEDGE
 - OVERHEAD WIRE
-
- Deciduous
 - Evergreen
 - Palm
 - Bush

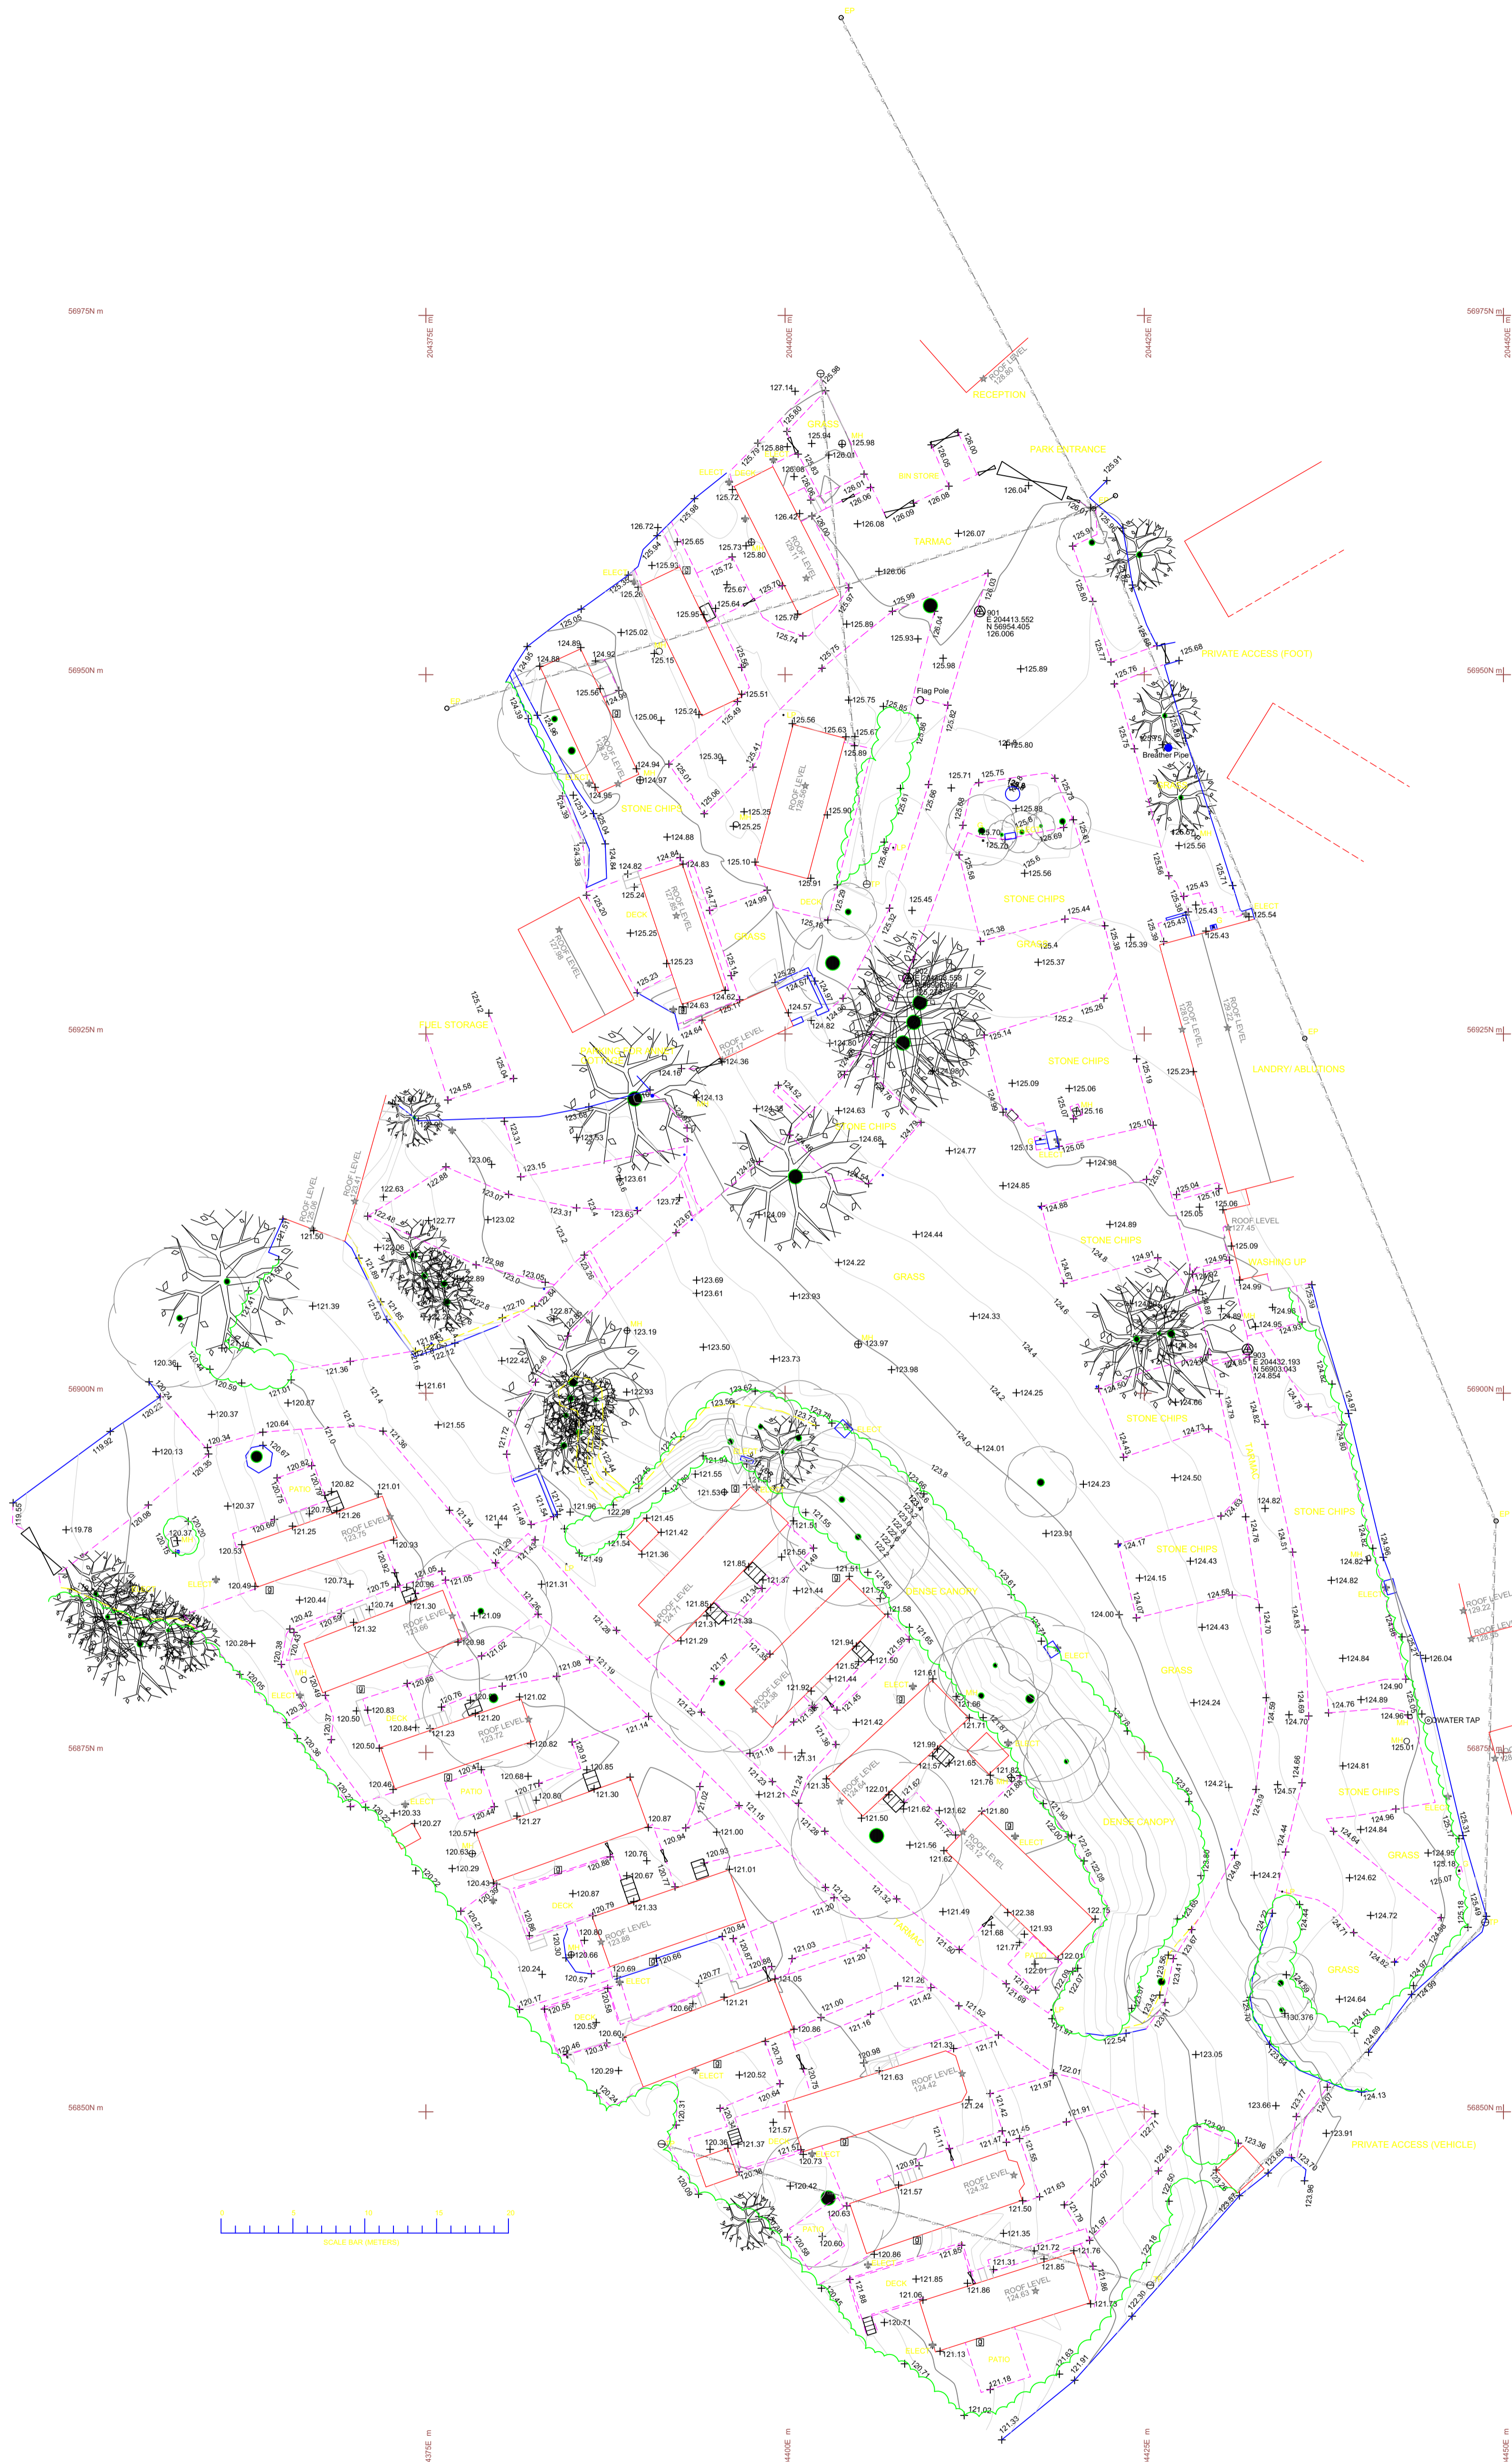

No.	Date	Dr/Ch	Revision Notes

Project Title
Croft Farm Holiday Park
 Project Client
Croft Farm Holiday Park
 Suitability
 Code: Description

Sheet Scale
1: 250 @ A1
 Date
 2020/05/11
 Drawn By
 JPC
 Reviewed By
 JS

Sheet No.
PR20-CMS- XX -XX-DR-A-SK01
 Sheet Title
Existing Site Layout

Rev



FEASIBILITY

Copyright. Check all dimensions on site.
 This drawing is only to be used on the site for which designed.
 26 Martingale, Corsham, Wiltshire, SN13 0HL, Web: www.cms-group.co.uk, Tel: 01249 791333