




FRONT ELEVATION
Proposed
1:100@A3

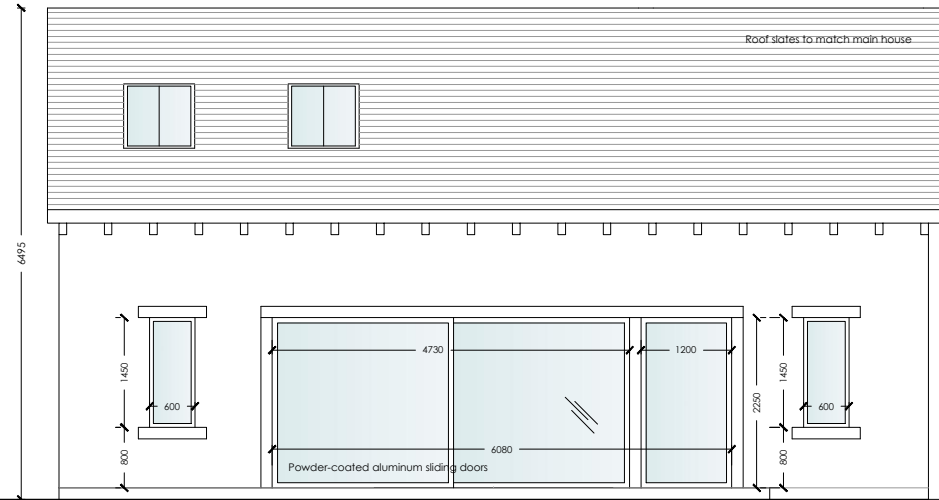


REAR ELEVATION
Proposed
1:100@A3

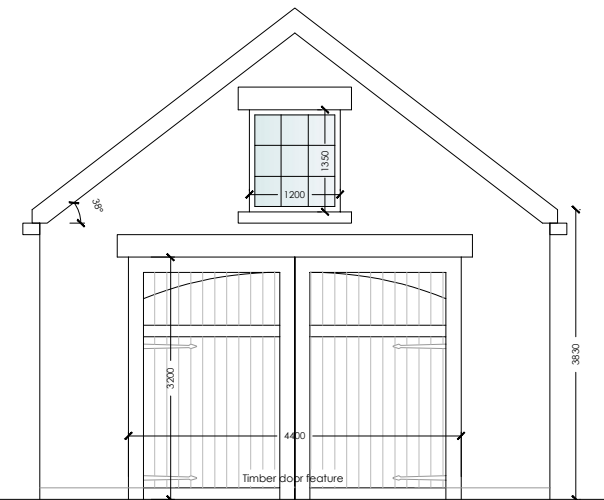


SIDE ELEVATION
Proposed
1:100@A3

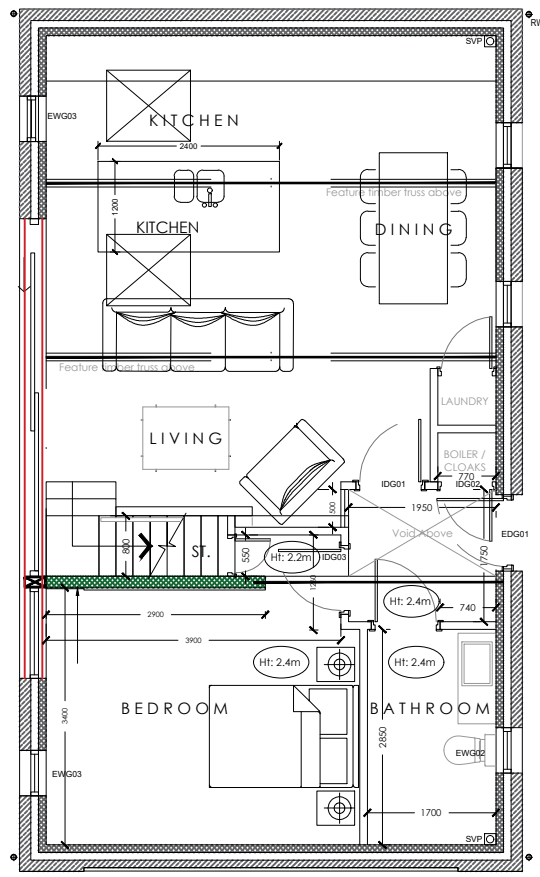

GROUND FLOOR
Proposed
1:100@A3

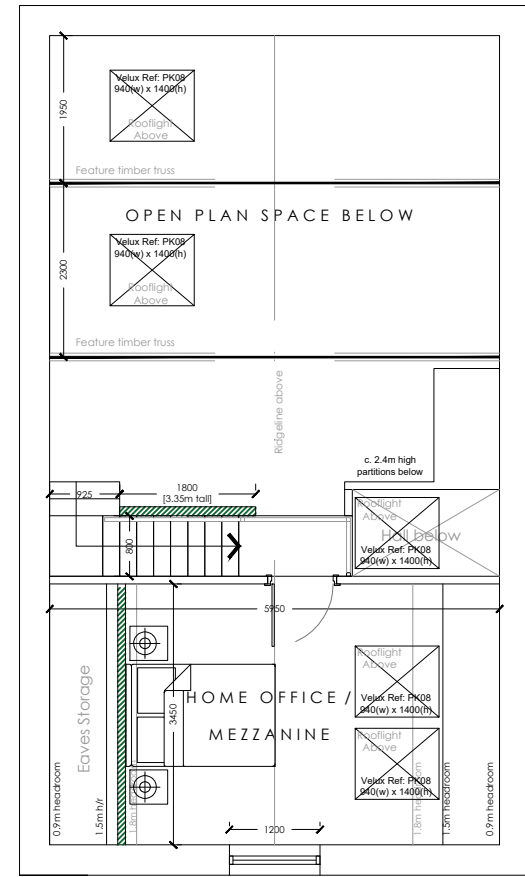

FIRST FLOOR
Proposed
1:100@A3

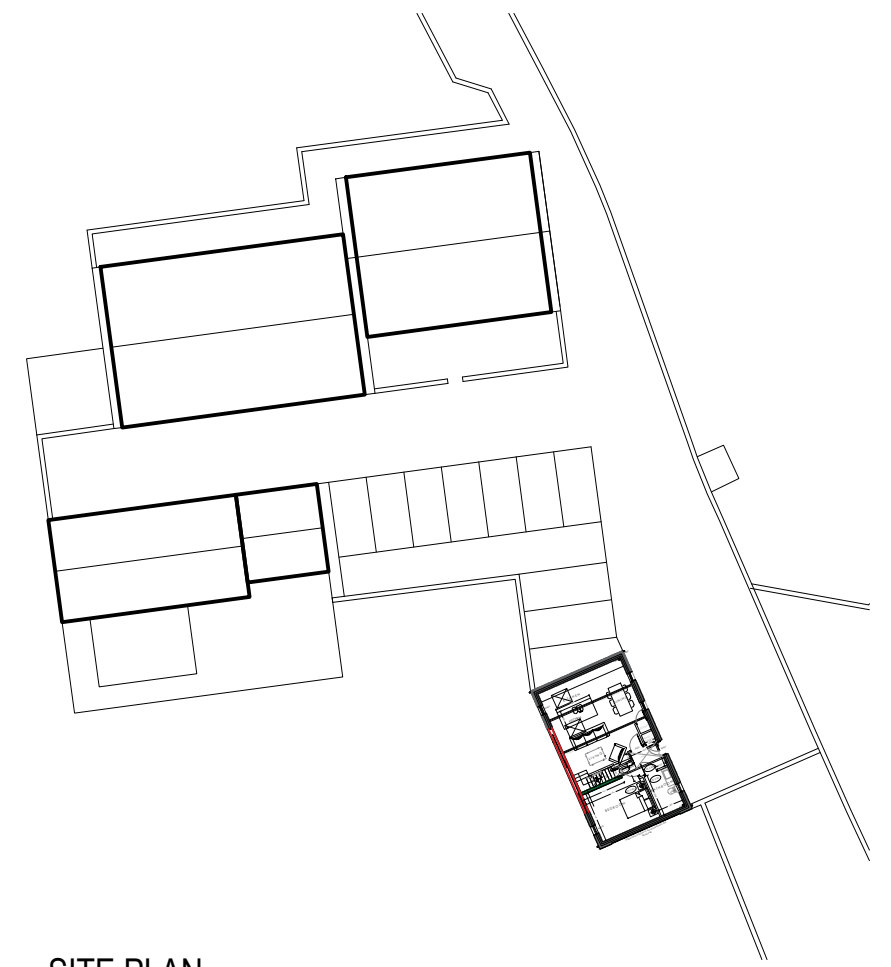

SITE PLAN
Proposed
1:100@A3



Notes:
Unless indicated, this drawing is for information only.
Do not scale, use figured dimensions only.
All dimensions to be checked on site

Drwg. original size: A3

eleven52architects
eleven52architects
30 The Fairway
Pudsey
Leeds LS28 7RE

T: +44(0)7958738229
E: leeds@eleven52architects.co.uk
W: eleven52architects.co.uk

Project: **SANDBEDS FARM**
Denholme

Drawing Title: **Proposed Conversion of the Cattle Shed**

Scale: **1:100@A3**

Drwg. Created: **23.03.22**

Drwg. No:	0267_SAND_110
Status:	Planning (*)
Revision:	*