
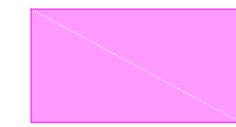
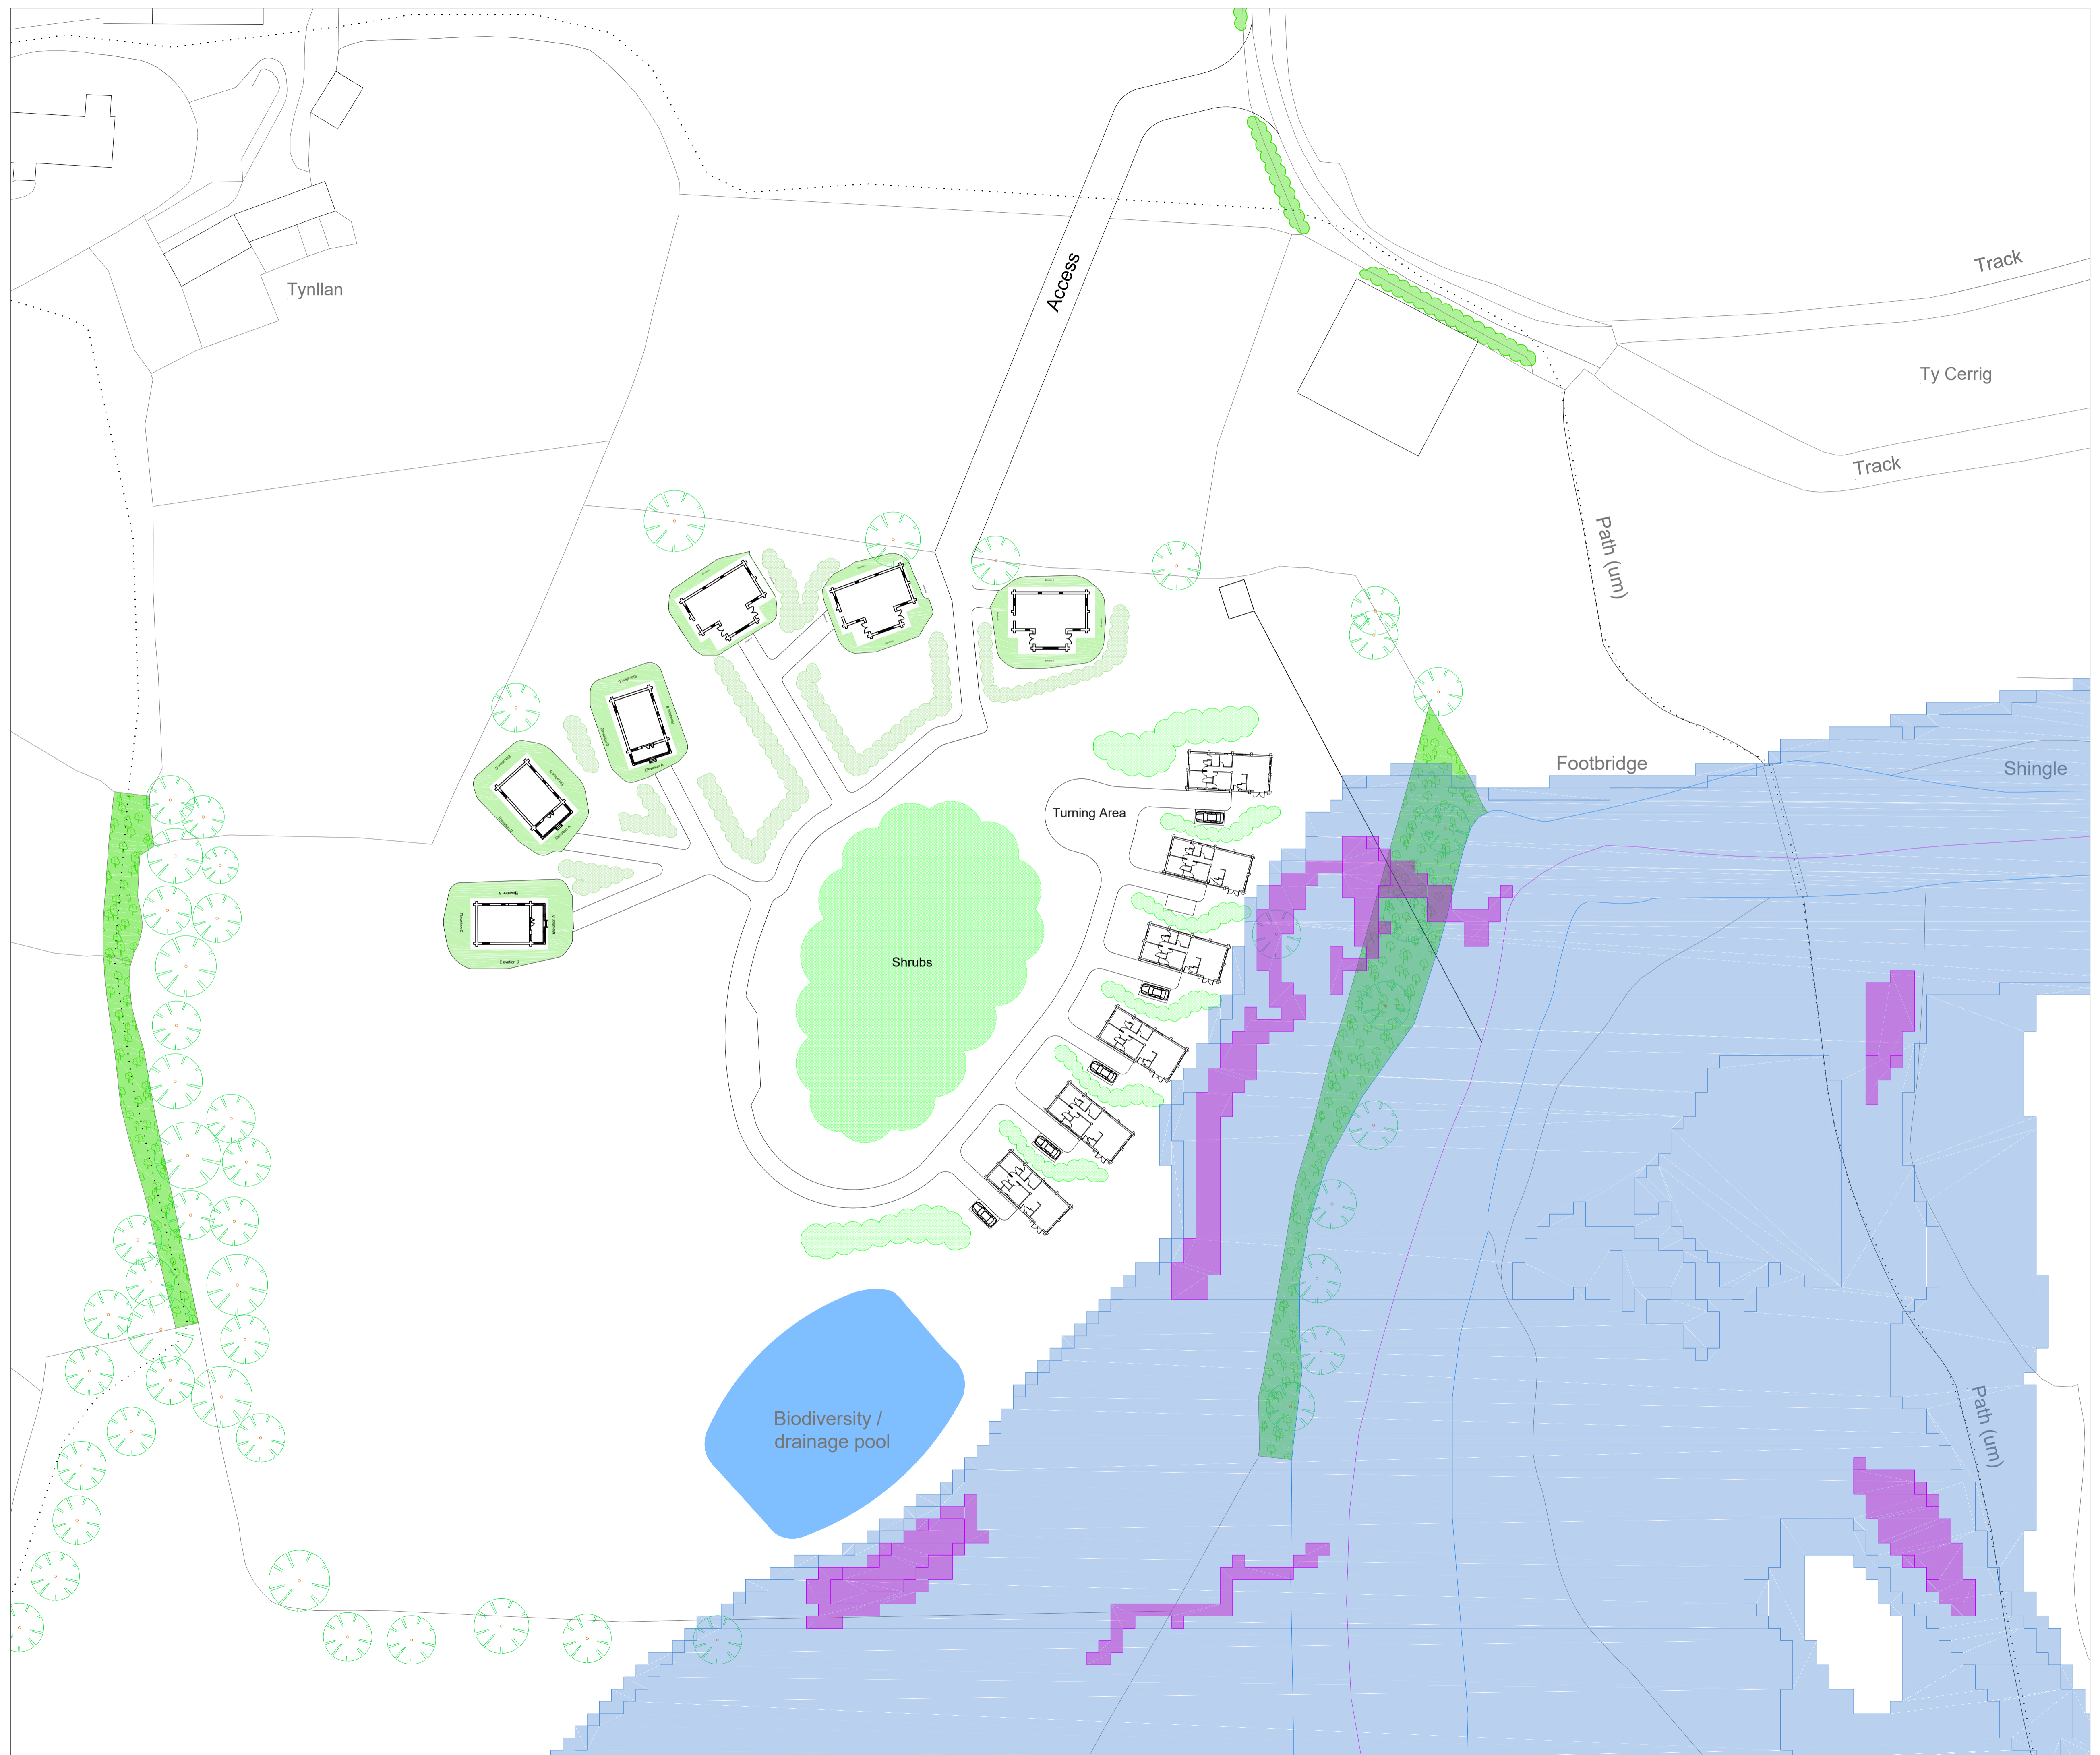


THIS DRAWING IS TO BE READ IN CONJUNCTION WITH ALL RELATED DRAWINGS.
 ALL DIMENSIONS MUST BE CHECKED AND VERIFIED ON SITE BEFORE
 COMMENCING ANY WORK OR PRODUCING SHOP DRAWINGS. THE ORIGINATOR
 SHOULD BE NOTIFIED IMMEDIATELY
 OF ANY DISCREPANCY. THIS DRAWING IS COPYRIGHT AND REMAINS
 THE PROPERTY ROGER PARRY & PARTNERS.

-  NRW FLOODZONE RIVERS
-  NRW FLOODZONE SURFACE WATER AND SMALL WATERCOURSES



Rev	Description	Date	Dr by	App by
Original				



Residential - Agricultural - Commercial

Project	Proposed Loges		
Drawing Title	Flood Plan		
Location	Cann Office Llangadfan SY21 0PL		
Client	Mr Thomas		
Scale (s)	1:500 @ A1		
Drawing No.	RIC-MZ324-21	Rev	-
Drawn by	AZ	Date	2022/06/29

HOGSTOW HALL, MINSTERLEY
 SHREWSBURY, SHROPSHIRE. SY5 0HZ
 Tel: 01743 791336 Fax: 01743 792770
 email: mail@rogerparry.net
 Web address: www.rogerparry.net
Roger Parry & Partners LLP partnership no. 0512203
 Registered Office Register Hall, Minsterley, Shrewsbury, SY5 0HZ
 Registered in England and Wales.
 A list of members of the LLP is available at the above address.