


THIS DRAWING IS TO BE READ IN CONJUNCTION WITH ALL RELATED DRAWINGS.  
 ALL DIMENSIONS MUST BE CHECKED AND VERIFIED ON SITE BEFORE  
 COMMENCING ANY WORK OR PRODUCING SHOP DRAWINGS. THE ORIGINATOR  
 SHOULD BE NOTIFIED IMMEDIATELY  
 OF ANY DISCREPANCY. THIS DRAWING IS COPYRIGHT AND REMAINS  
 THE PROPERTY OF ROGER PARRY & PARTNERS.

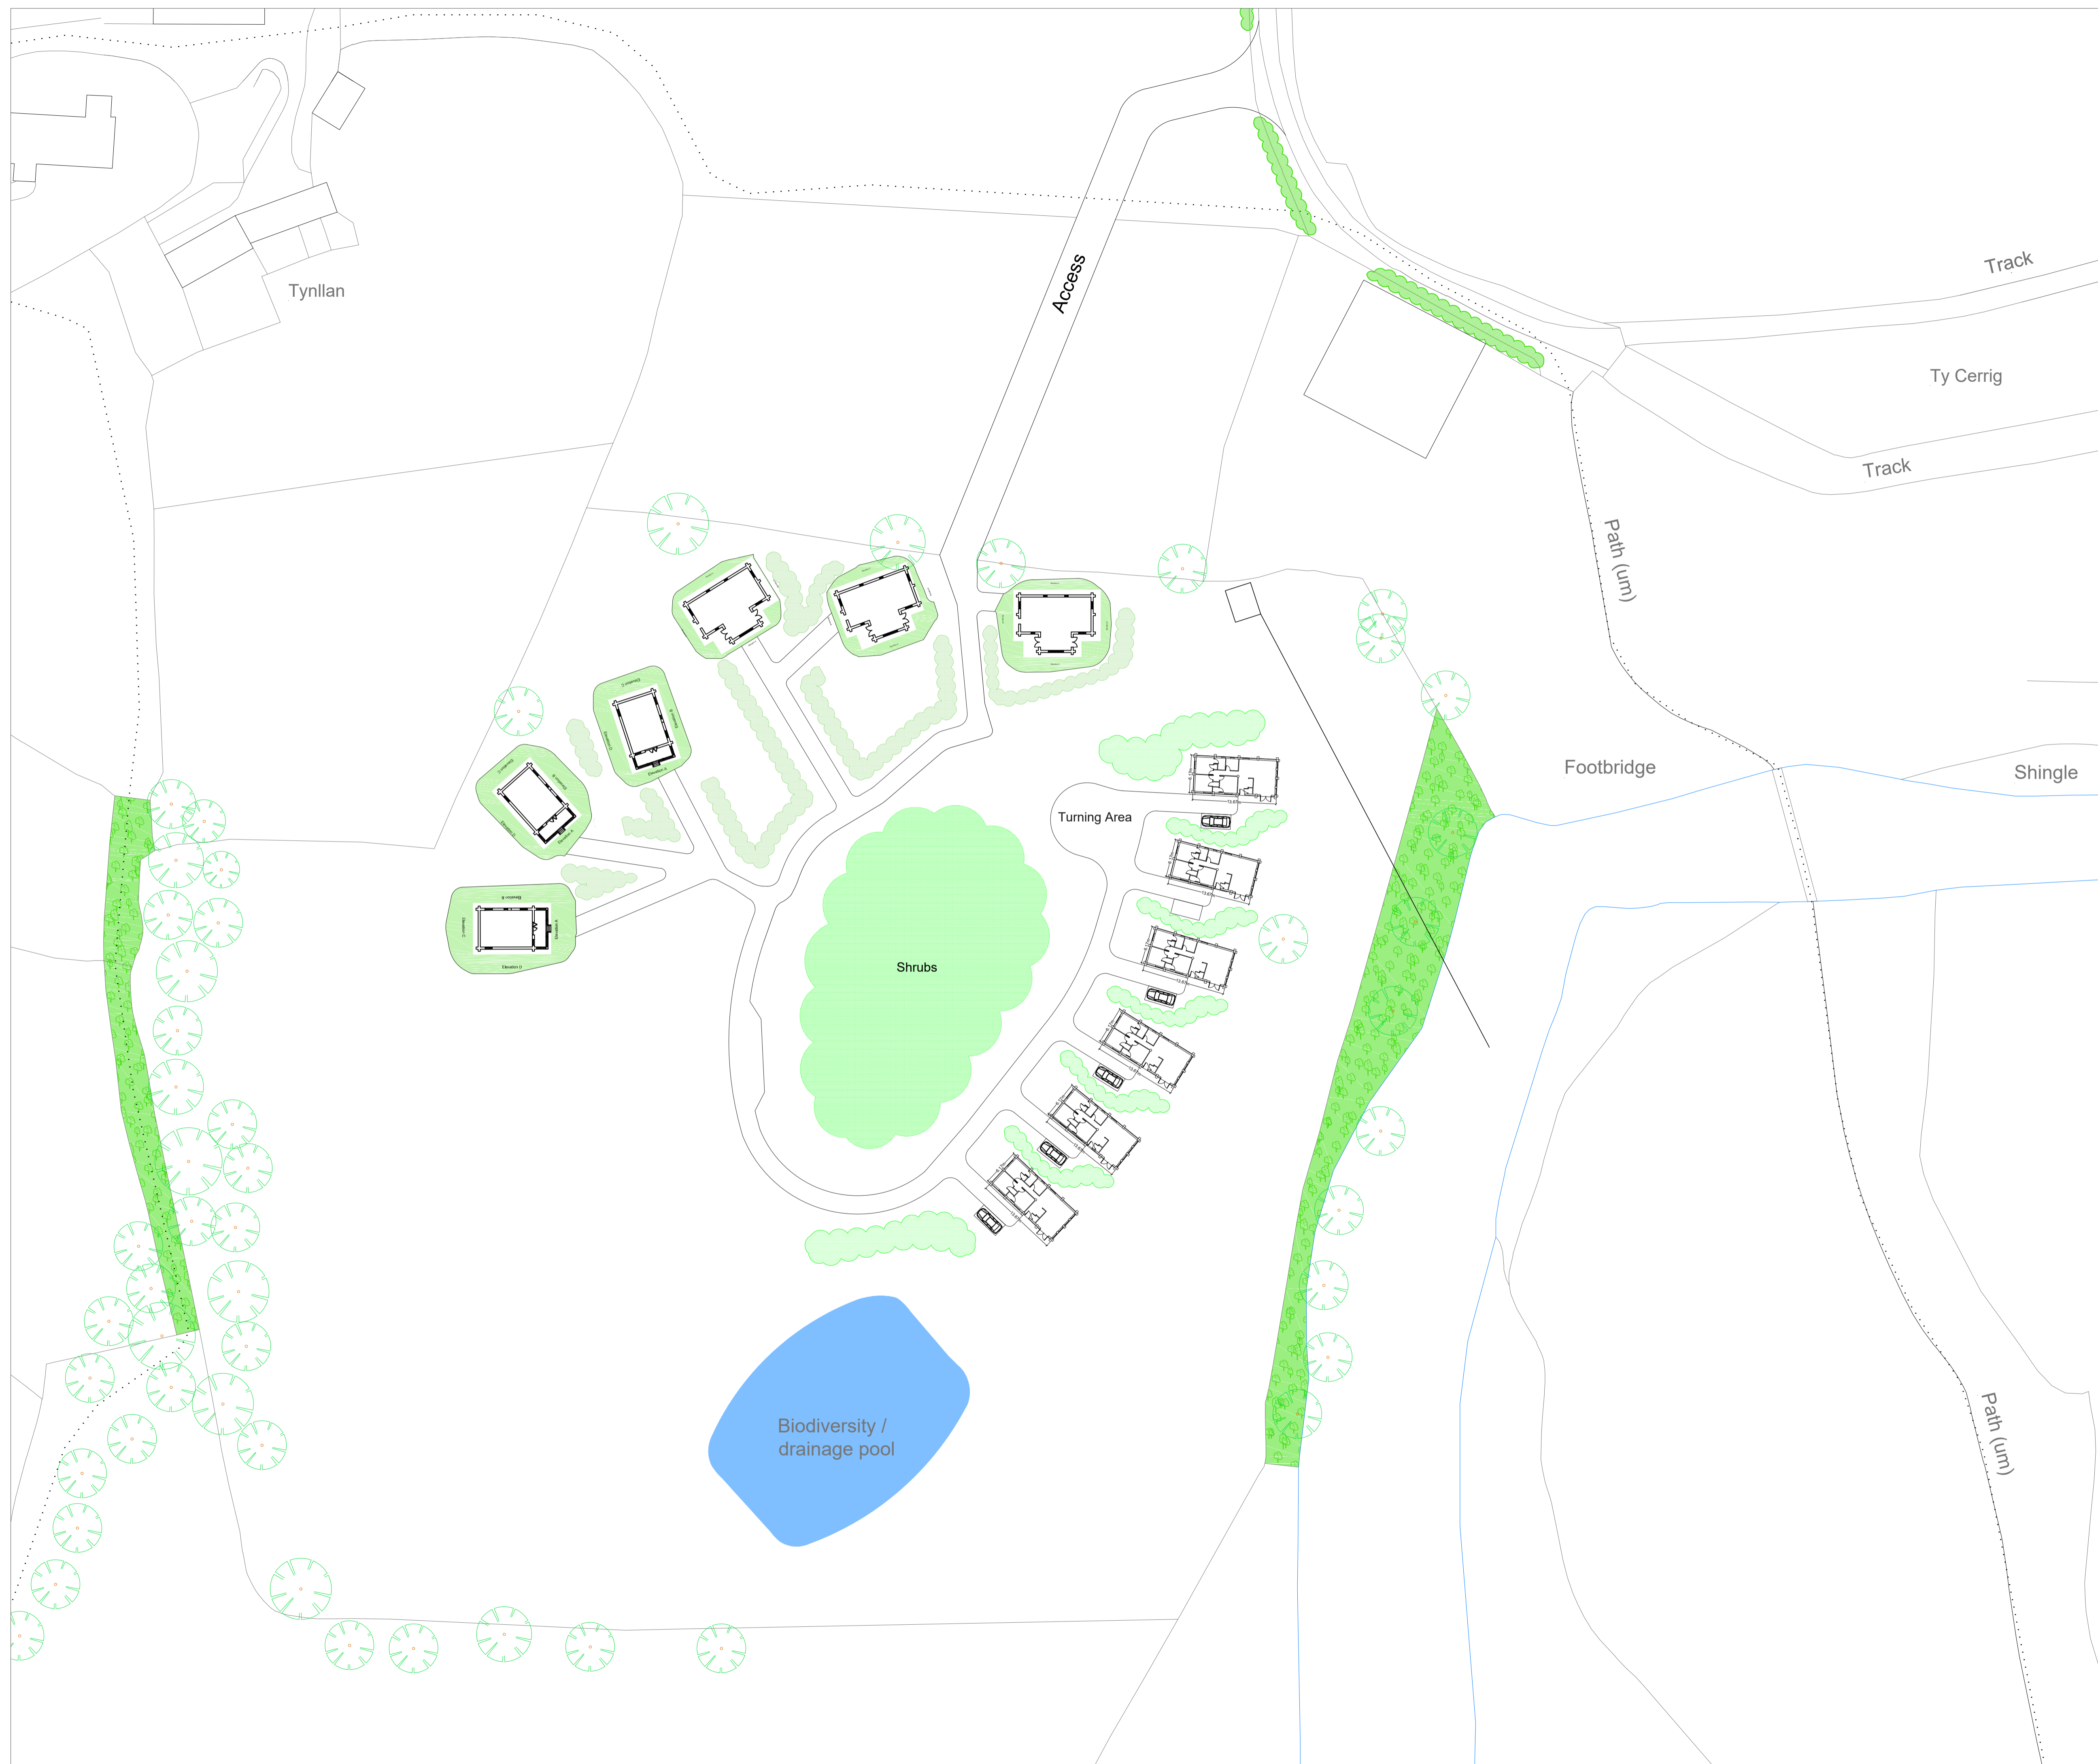

Rev	Description	Date	Dr by	App by
Original by				



Residential - Agricultural - Commercial

Project	Proposed Loges		
Drawing Title	Proposed Block Plan		
Location	Cann Office Llangadfan SY21 0PL		
Client	Mr Thomas		
Scale (s)	1:500 @ A1		
Drawing No.	RIC-MZ324-18	Rev	-
Drawn by	AZ	Date	2022/06/29

HOGSTOW HALL, MINSTERLEY  
 SHREWSBURY, SHROPSHIRE. SY5 0HZ  
 Tel: 01743 791336 Fax: 01743 792770  
 email: mail@rogerparry.net  
 Web address: www.rogerparry.net  
Registered Civil Engineer No. 051220  
 Registered Civil Engineer No. 051220  
 Registered in England and Wales  
 A list of members of the LLP is available at the above address.