


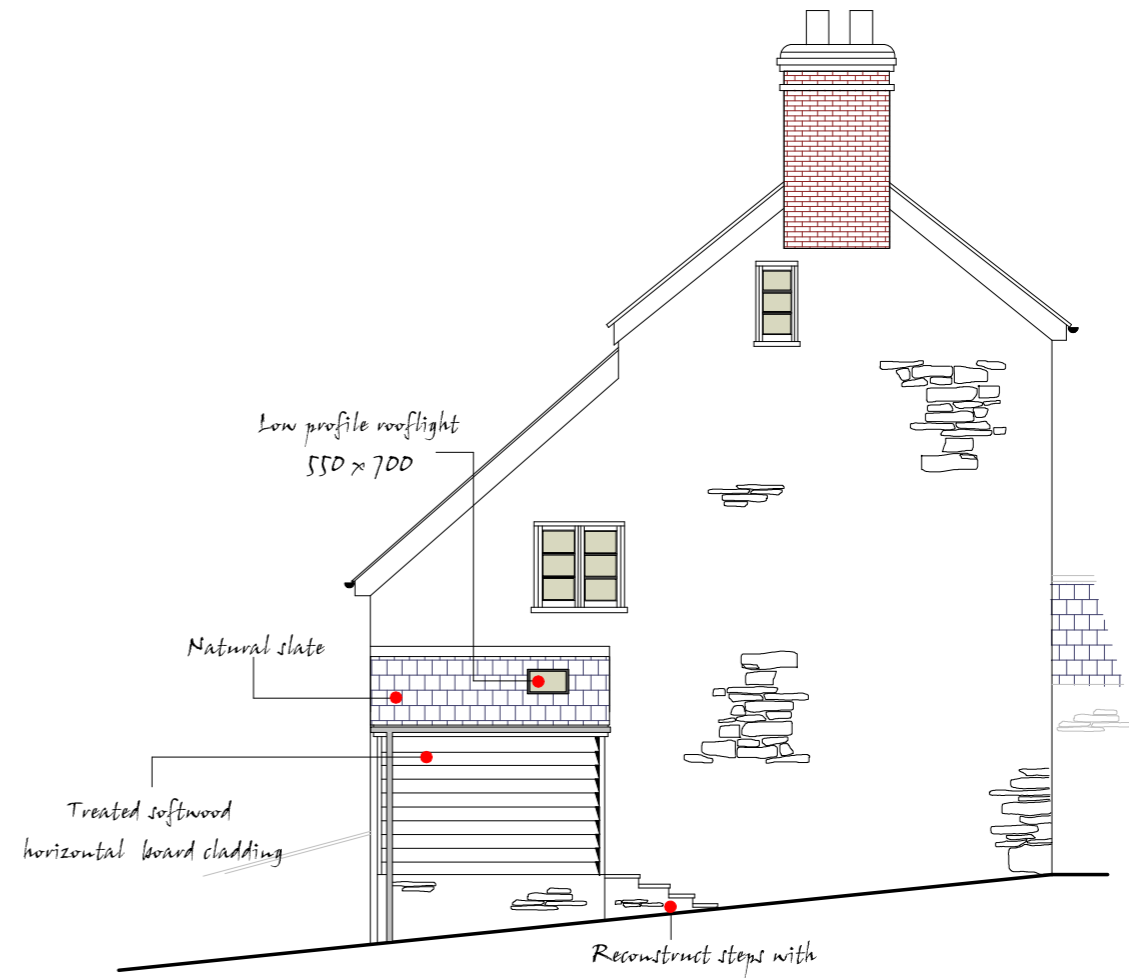


WEST



NORTH



EAST

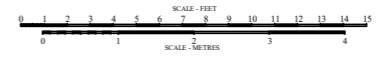

Marches Conservation Services	
Taylors Farmhouse	
WMS July 2022	Elevations proposed (partial)
Scale 1:100 printed at A3 (Please do not scale off drawing)	
Web: www.marchesconservationservices.co.uk E-Mail: marcon@idnet.com	