
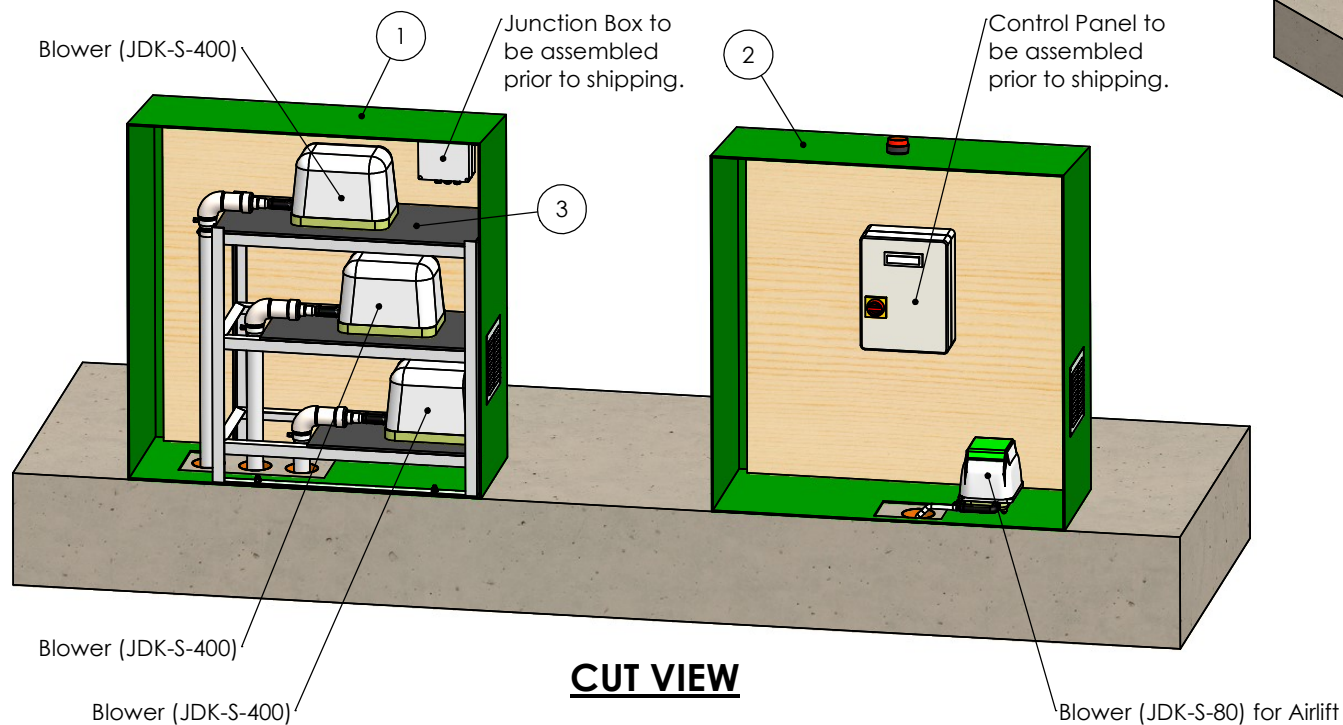
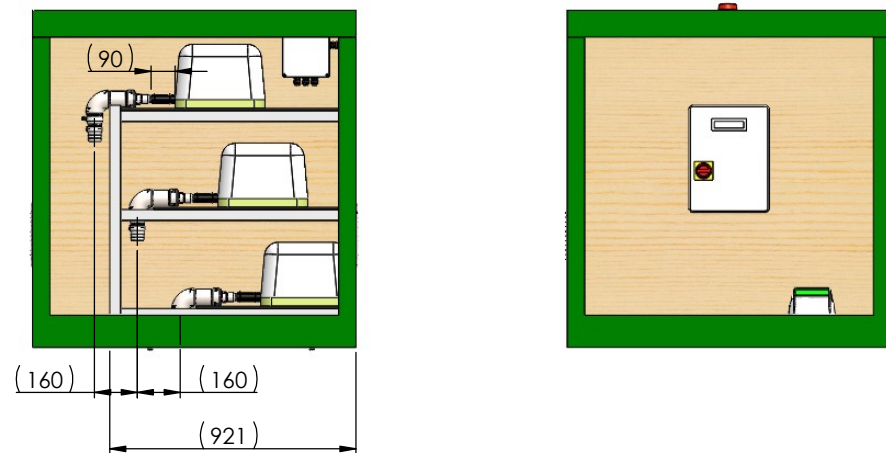


ITEM NO.	PART NUMBER	DESCRIPTION	QTY.
1	018427	Double Door Kiosk	1
2	404336	Twin Door Kiosk with (24V) Beacon	1
3	404298	Blower Tray Assembly	1

**NOTES:**

1. Junction Box and Control Panel to be assembled prior to shipping.  
Item 1, 2 & 3 to be shipped separate and assembled on site.
2. For parts not listed in this Bill of Material, refer to relevant Crate drawings.

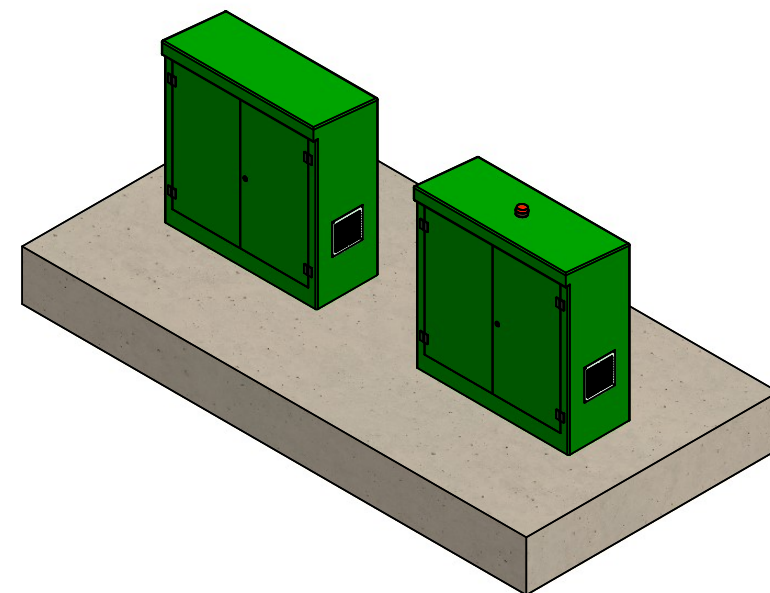

Please Check with Kingspan Environmental For The Latest Issue Of This Drawing				Description
Issue	Date	Drawn by	Approved by	
01	14.05.18	WMD		CC1429 - Initial Issue


Material : Various  
 Finish :  
 Weight : 166399.09 Kg  
 Modelled By : Name

Tolerance (unless stated) :  
 Thickness : n/a  
 Surface Area : m<sup>2</sup>

**Drawing : 404315** Page 1 of 1  
 Kiosk (Blower and Control Panel) - Bioficient 47

All Dimensions In mm

Scale: Do Not Scale

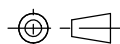

Third Angle Projection

Kingspan Environmental reserve the right to alter the details of this drawing without prior notice. This drawing is copyright and may not be reproduced or used without the written permission of Kingspan Environmental

