

# ELECTRICAL LEGEND



DOUBLE 13 AMP ELECTRICAL SOCKET

(sockets to be a minimum of 400mm above finished floor level and be located a minimum of 350mm from internal corners and a minimum of 150mm above worktops)



EXISTING INTERLINKED SMOKE ALARM



EXISTING INTERLINKED HEAT DETECTOR



SWITCH


(switches to be installed a minimum of 900mm above floor level and a maximum of 1100mm above floor level)



CEILING LIGHT ( low energy)

ALL ELECTRICAL WORK WILL BE CARRIED OUT IN ACCORDANCE WITH BS 7671 2018 AND A TEST CERTIFICATE( SELECT OR NICEIC ) WILL BE PROVIDE ON COMPLETION OF WORKS. ALL NEW WORKS TO BE INSTALLED AND OR TESTED BY AN APPROVED ELECTRICIAN.

Proposed Plan 1:50 @ A3

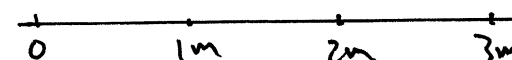

THIS IS THE PLAN REFERRED TO IN THE APPLICATION BY...

G. VAZHAPILLY

4 STANLEY PARK

NORTH BIGGAR ROAD

AIRDRIE

ML6 6EJ

DRAWING No V/2022/06