





Plan - Substation

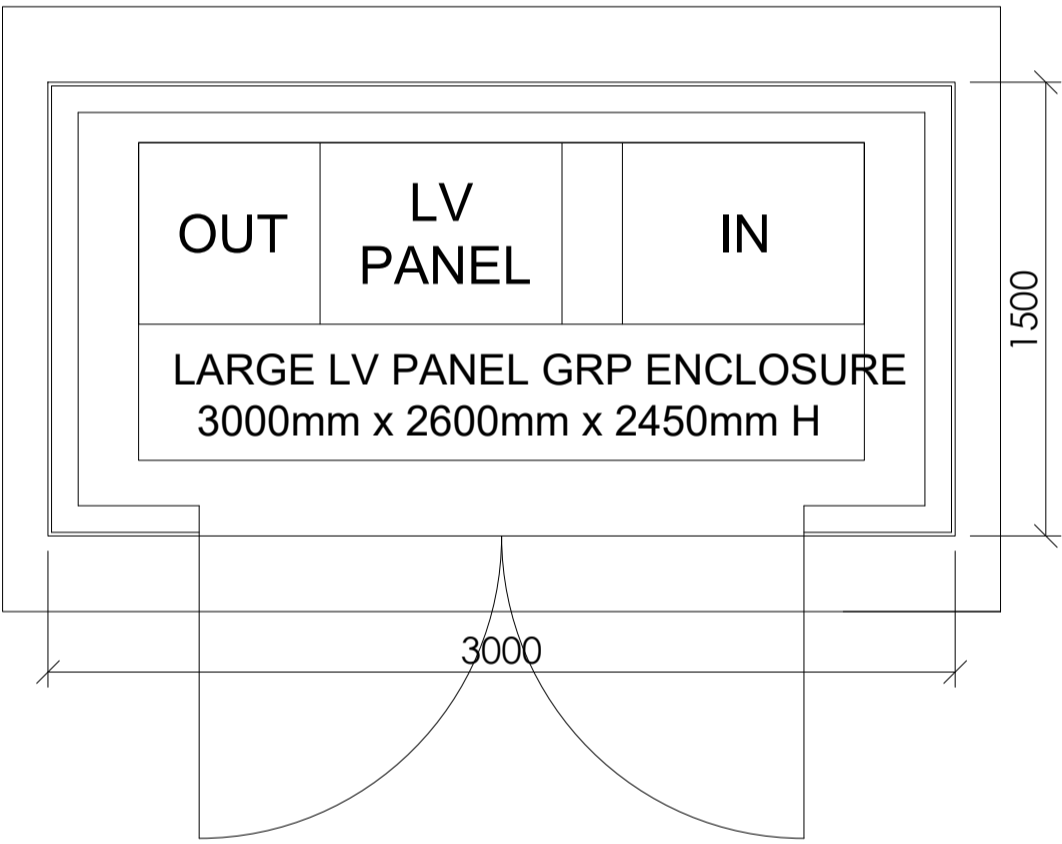

Plan - LV Panel

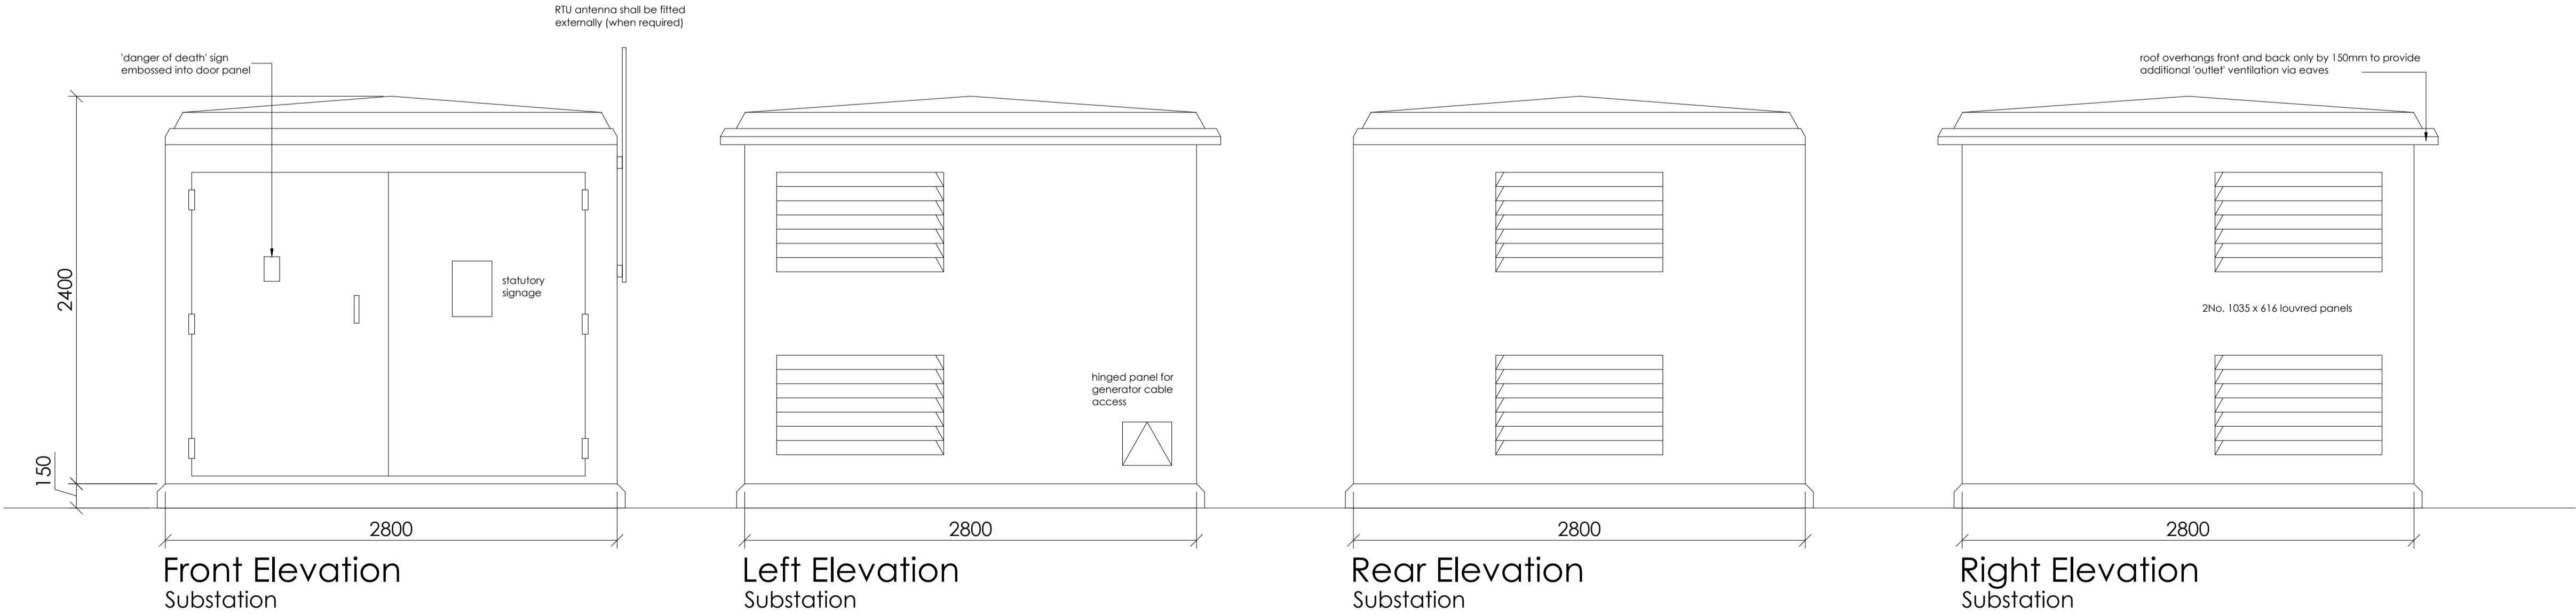

CAD file ref: EV Standards - MFG Rev07.dwg

rev	09/02/22	SPS	Drawing created	
date		by	description	
CLIENT			Gladstone Road 36-38 Upper Marlborough Road St Albans, AL1 3UU	
				
PROJECT LOCATION				
Standard Drawings				
DRAWING				
Proposed Electric Vehicle Charging Sub Station and LV Panel				
			The Cart Shed, Amberley Court, Amberley Lane, Milford, Surrey, GU8 5EB, United Kingdom	
			Tel: +44 (0)1483 424704 Email: enquires@wyethprojects.com	
© This drawing is the copyright of WYETH PROJECTS SERVICES Ltd.				
Date: February 2022		Draw By: SPS		A1 original plot size
Scale: 1:25		Dwg No: WPS-MFG-STD-EV-02		
				Rev: ~

PLANNING