
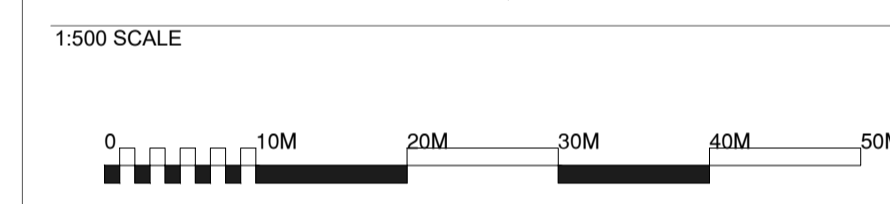


NOTES
COPYRIGHT S&C SLATTER.
DO NOT SCALE FROM THIS DRAWING UNLESS FOR PLANNING PURPOSES.
ALL MEASUREMENTS ARE IN MILLIMETRES (MM) UNLESS STATED OTHERWISE.
BASE MAP REPRODUCED FROM ORDNANCE SURVEY MAP DATA © CROWN
COPYRIGHT 2020 ALL RIGHTS RESERVED. LICENCE NUMBER 100022432.

SAFETY HEALTH AND ENVIRONMENTAL (SHE) INFORMATION
IN ADDITION TO HAZARDS AND RISKS NORMALLY ASSOCIATED WITH THE TYPES OF WORK, NOTE ANY PROJECT SPECIFIC RISKS DETAILED ON THIS DRAWING.
RISKS LISTED HERE ARE NOT EXHAUSTIVE AND WILL BE DEVELOPED AND MITIGATED DURING TECHNICAL DESIGN AND MANUFACTURING AND CONSTRUCTION PROJECT STAGES.
CONTROL MEASURES WILL BE APPLIED TO RESIDUAL RISKS AS APPROPRIATE AND IDENTIFIED WITH HAZARD TRIANGLES.
INFORMATION RELATING TO USE, MAINTENANCE, AND DEMOLITION TO BE DETAILED IN DUE COURSE WITHIN A BUILDING MANUAL AND HEALTH AND SAFETY FILE.

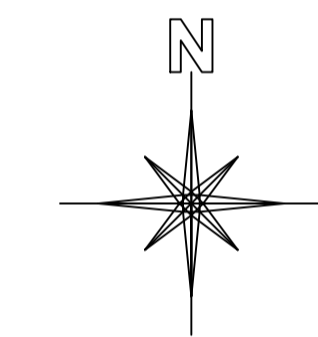

REVISION	DATE	DRAWN	DESCRIPTION
.00	09.06.2022	TB	FINAL PLANNING PROPOSAL

CLIENT
BLACKPOOL COUNCIL

PROJECT
**ARTIFICIAL GRASS PITCH (AGP)
REFURBISHMENT**

LOCATION
**BLACKPOOL SPORTS CENTRE
WEST PARK DRIVE
BLACKPOOL
FY3 9HQ**



DRAWING TITLE
**PROPOSED
FLOODLIGHTS**

STATUS
**PLANNING
(SPATIAL COORDINATION)**

PROJECT NO.
S21-373

DRAWING NO.
S21-373 / DWG / 0007

SCALE	SHEET	DRAWN	CHECKED
1:500	A1	TB	

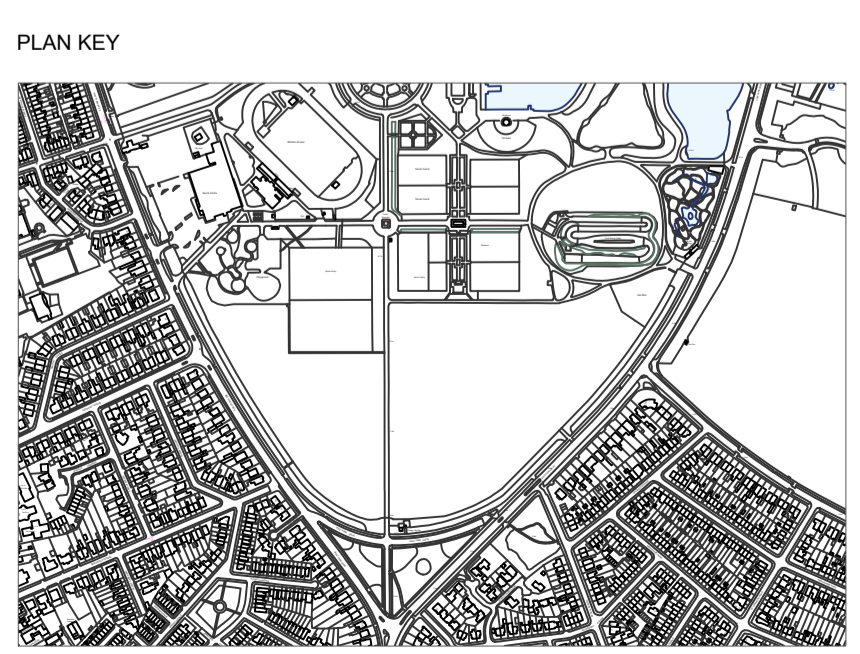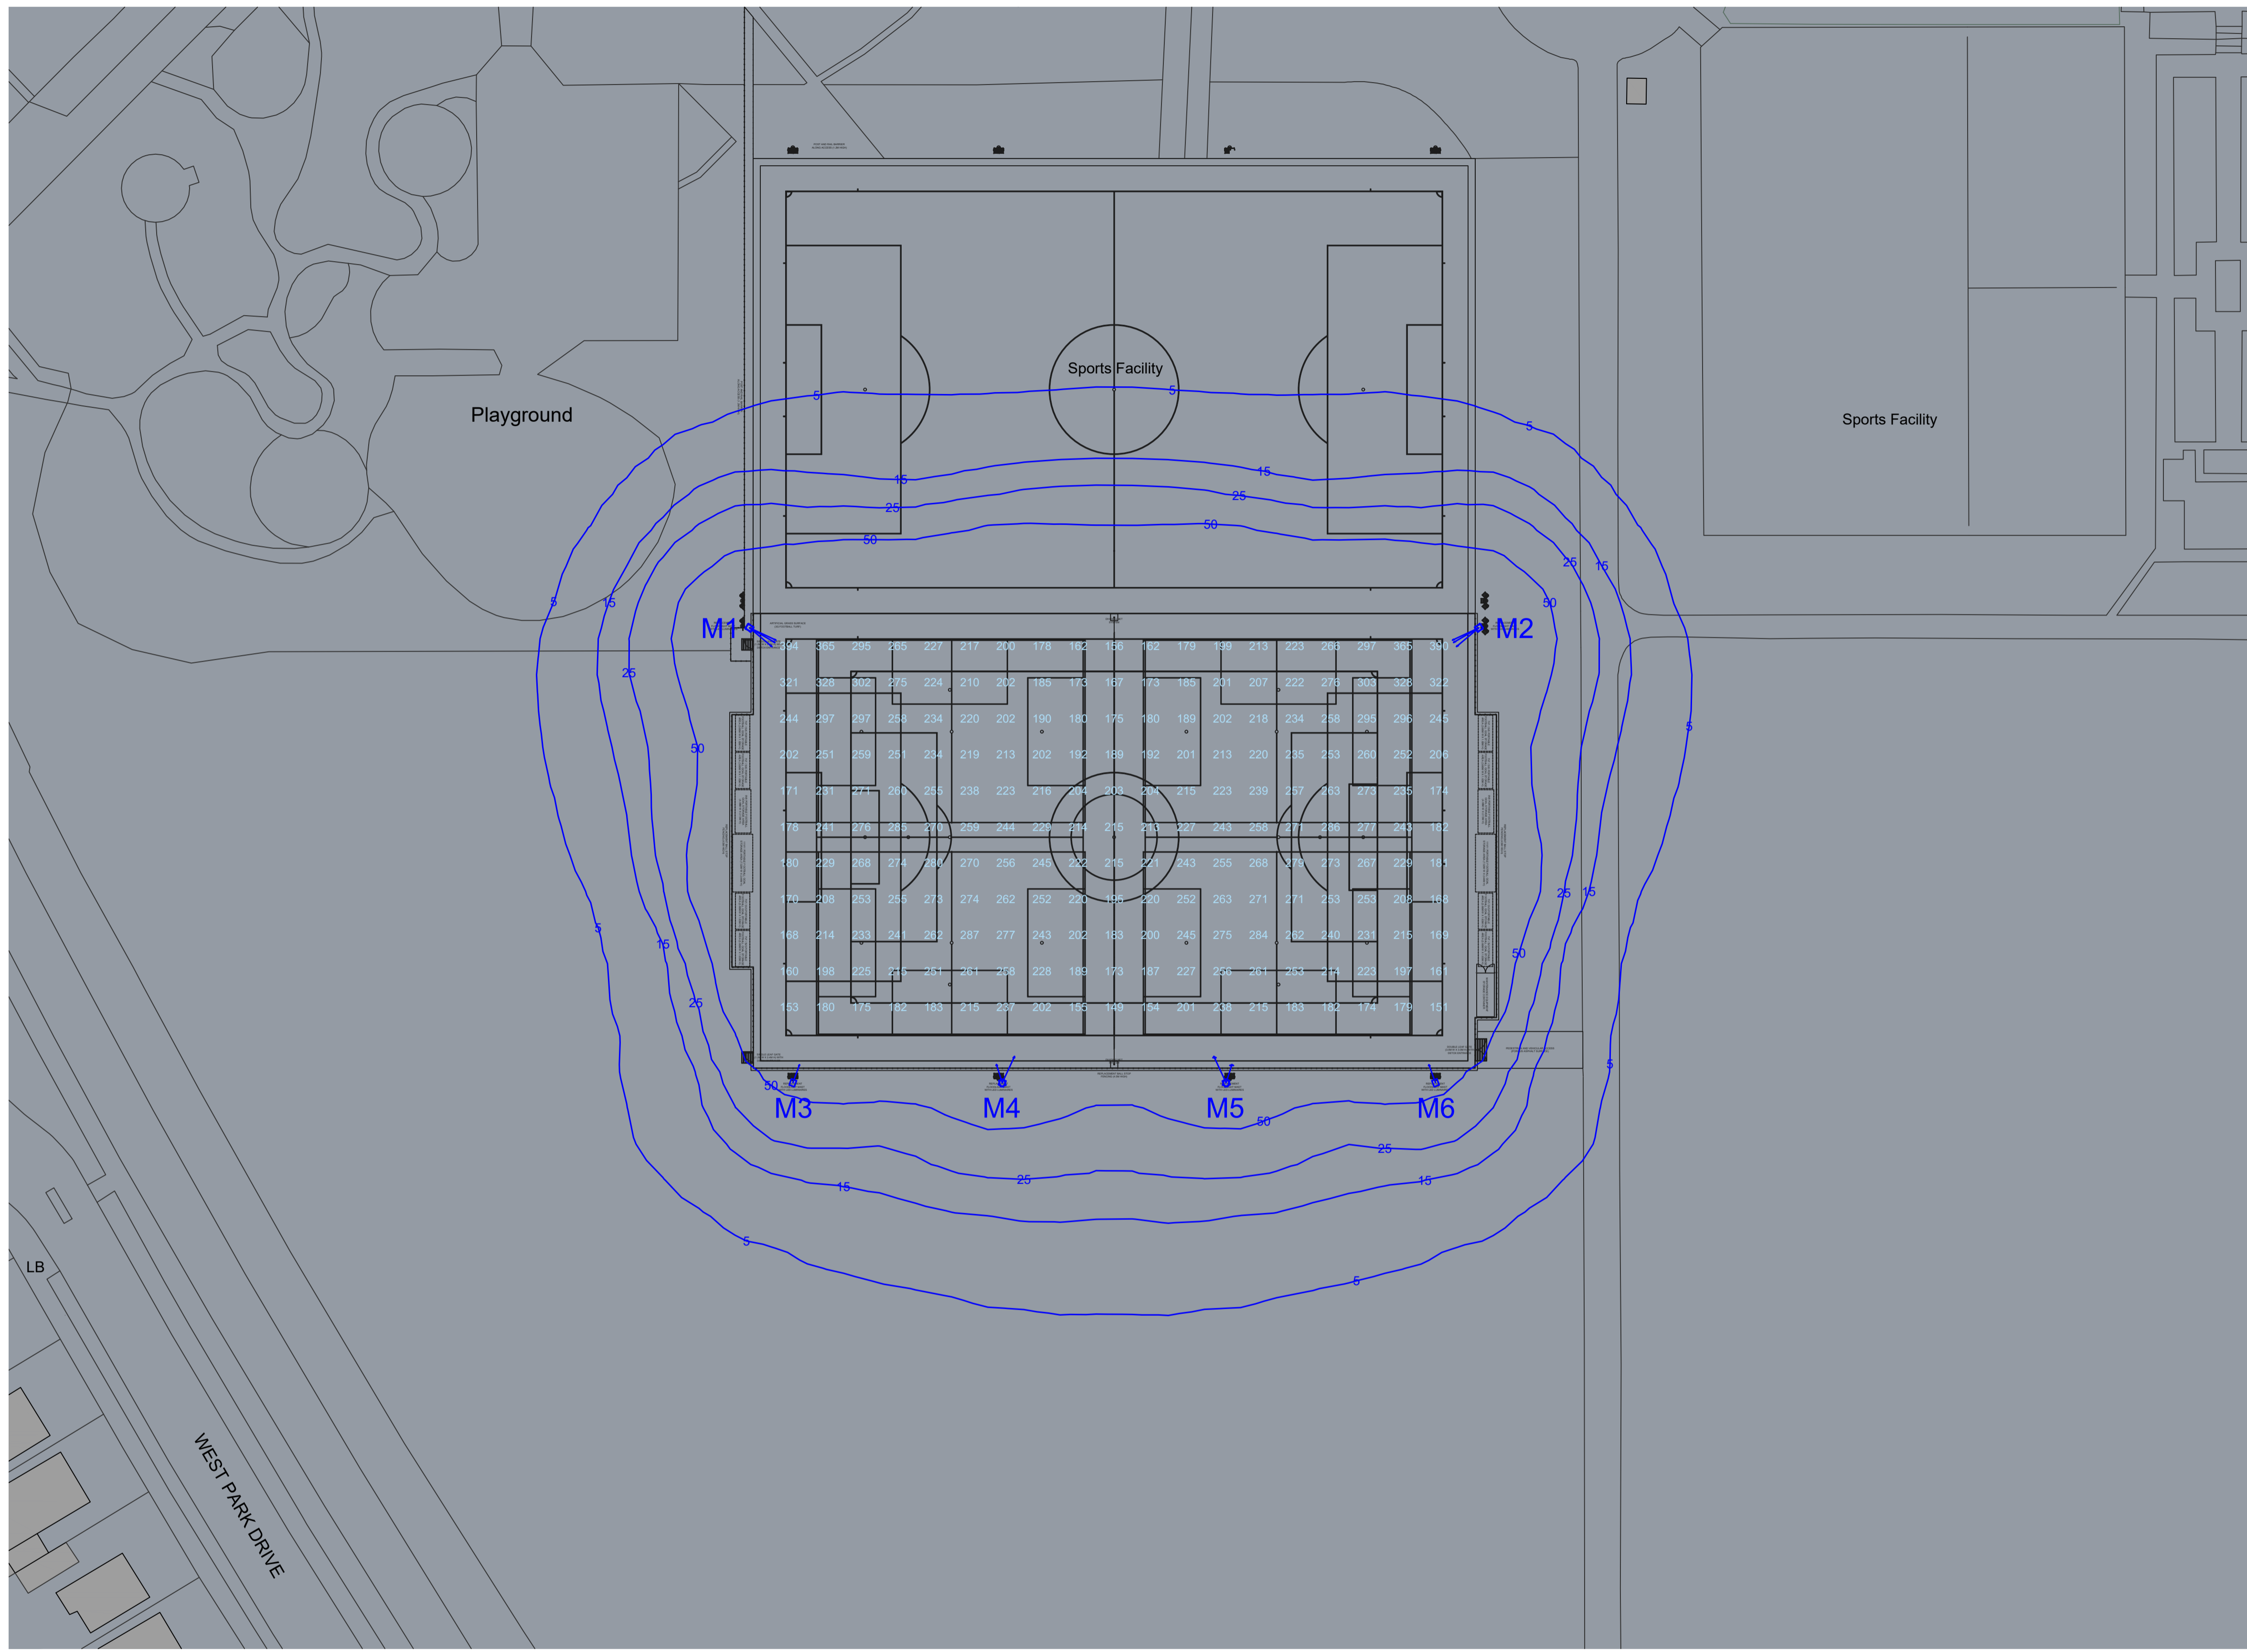

- LEGEND**
- LUX CONTOUR (50 LUX / 25 LUX / 15 LUX / 5 LUX)
 - LUX MEASUREMENT ONTO FIELD OF PLAY (TASK LIGHT)
 - LED LUMINAIRE AIMING DIRECTION

15.00M HIGH FLOODLIGHTS WITH LED LUMINAIRES AROUND FTP FIELD OF PLAY

FULL PITCH 100% ILLUMINANCE LEVELS
INITIAL (100HRS) E.I.AVE 231LUX
MAINTAINED (4000HRS) E.I.AVE 208LUX
UNIFORMITY EMIN/EAVE 0.65

FULL PITCH REDUCED ILLUMINANCE LEVELS
INITIAL (100HRS) E.I.AVE 162LUX
MAINTAINED (4000HRS) E.I.AVE 146LUX
UNIFORMITY EMIN/EAVE 0.65

LAMPS
SITECO LED - 5,000 KELVIN CR170

FLOODLIGHTING EQUIPMENT
6 X 15M MASTS (M1-M6)
EACH CARRYING THE FOLLOWING FLOODLIGHTS
M1 & M2 - 3 X FL11 - 3 BLADE PL33T
M3 & M6 - 1 X FL11 - 3 BLADE PL33T
M4 & M5 - 2 X FL11 - 2 BLADE PL33T
MAINTENANCE FACTOR
0.90