
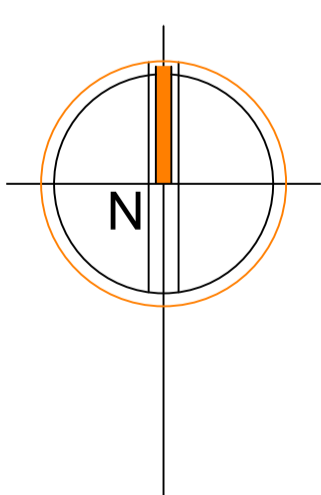
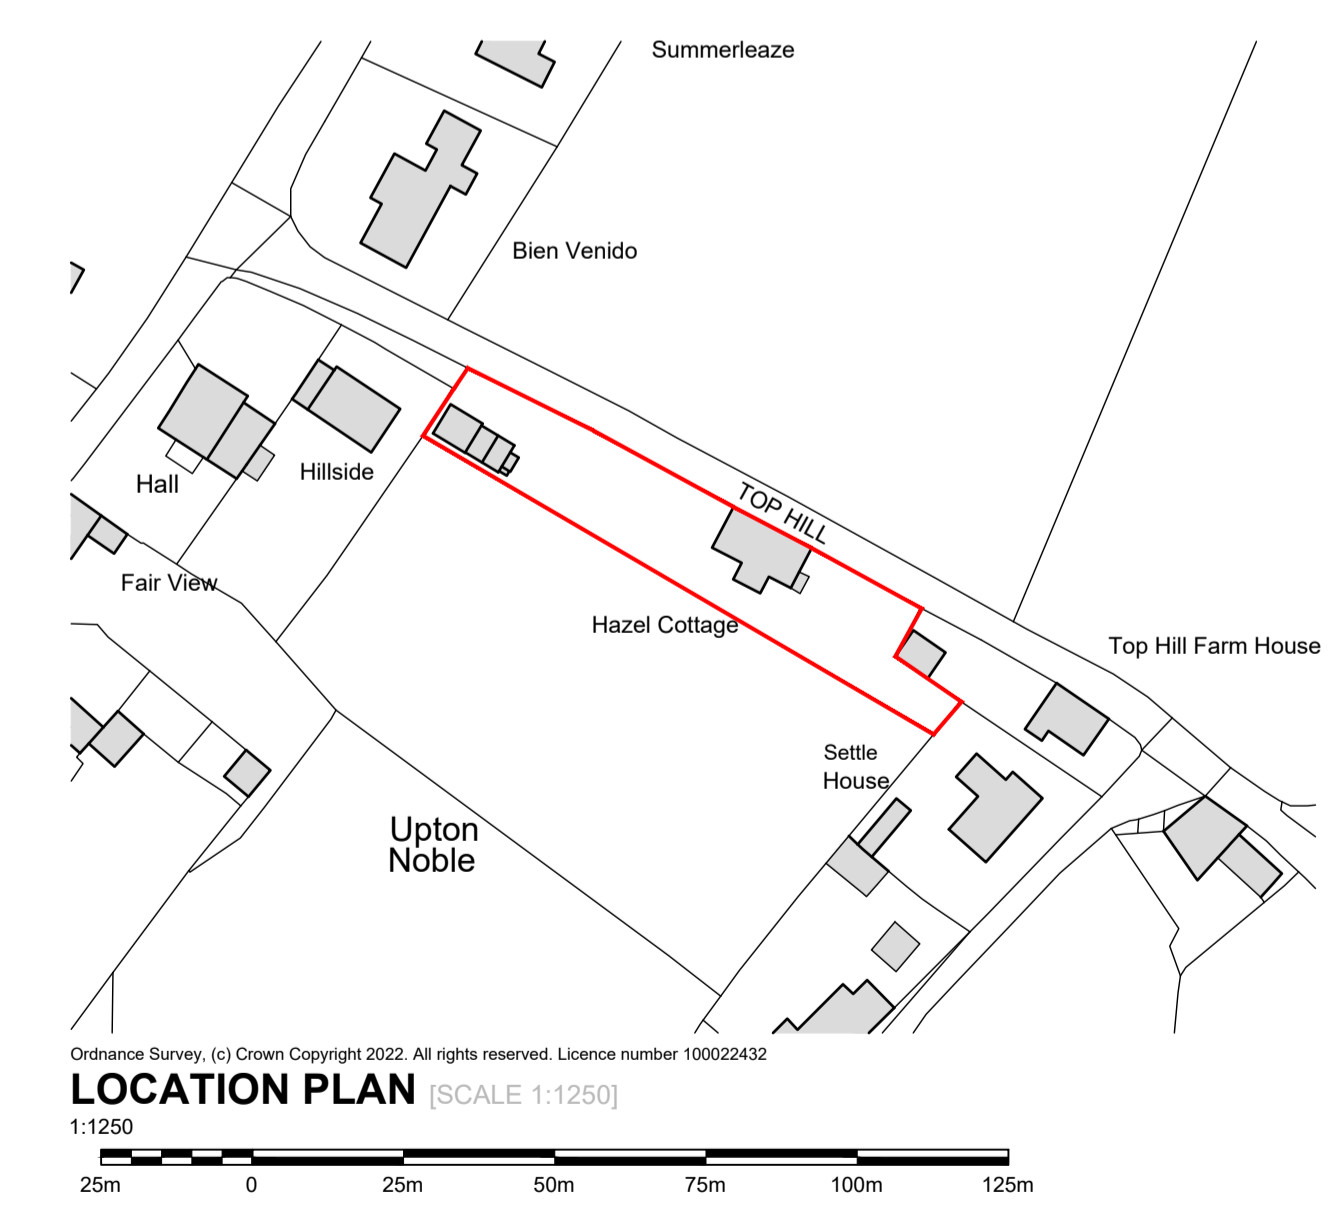
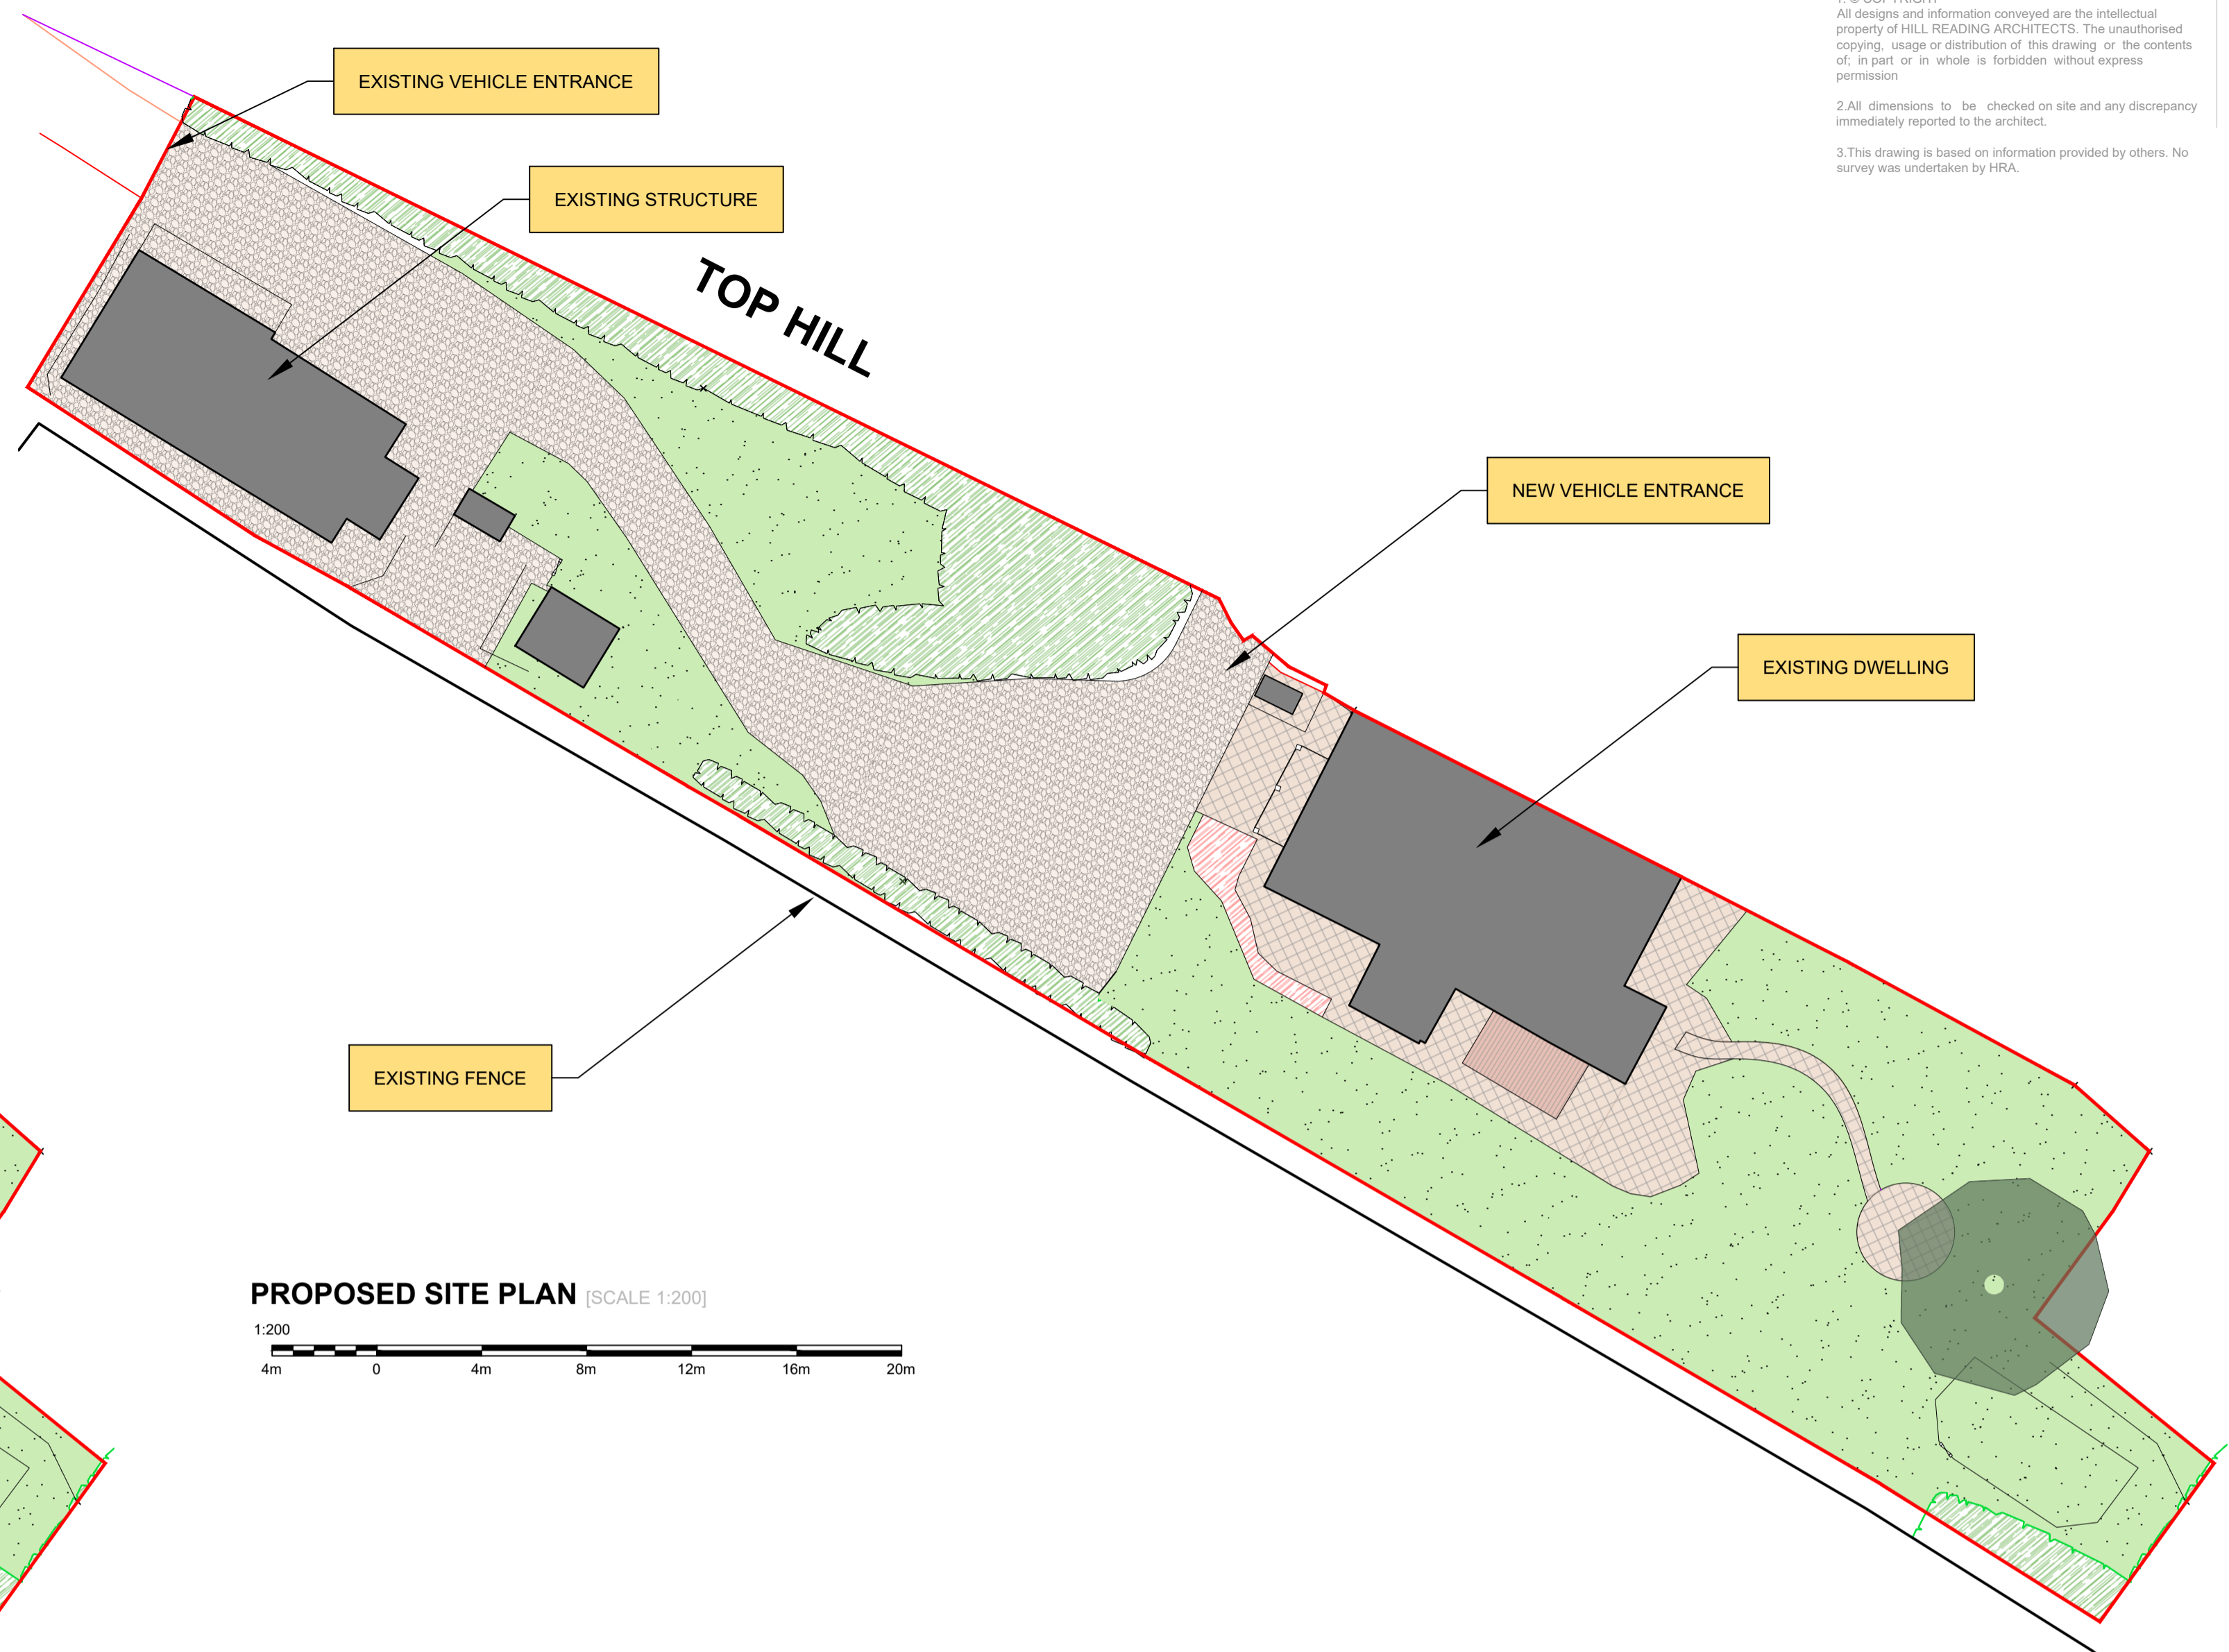


1. © COPYRIGHT
 All designs and information conveyed are the intellectual property of HILL READING ARCHITECTS. The unauthorised copying, usage or distribution of this drawing or the contents of it, in part or in whole is forbidden without express permission.

2. All dimensions to be checked on site and any discrepancy immediately reported to the architect.

3. This drawing is based on information provided by others. No survey was undertaken by HRA.

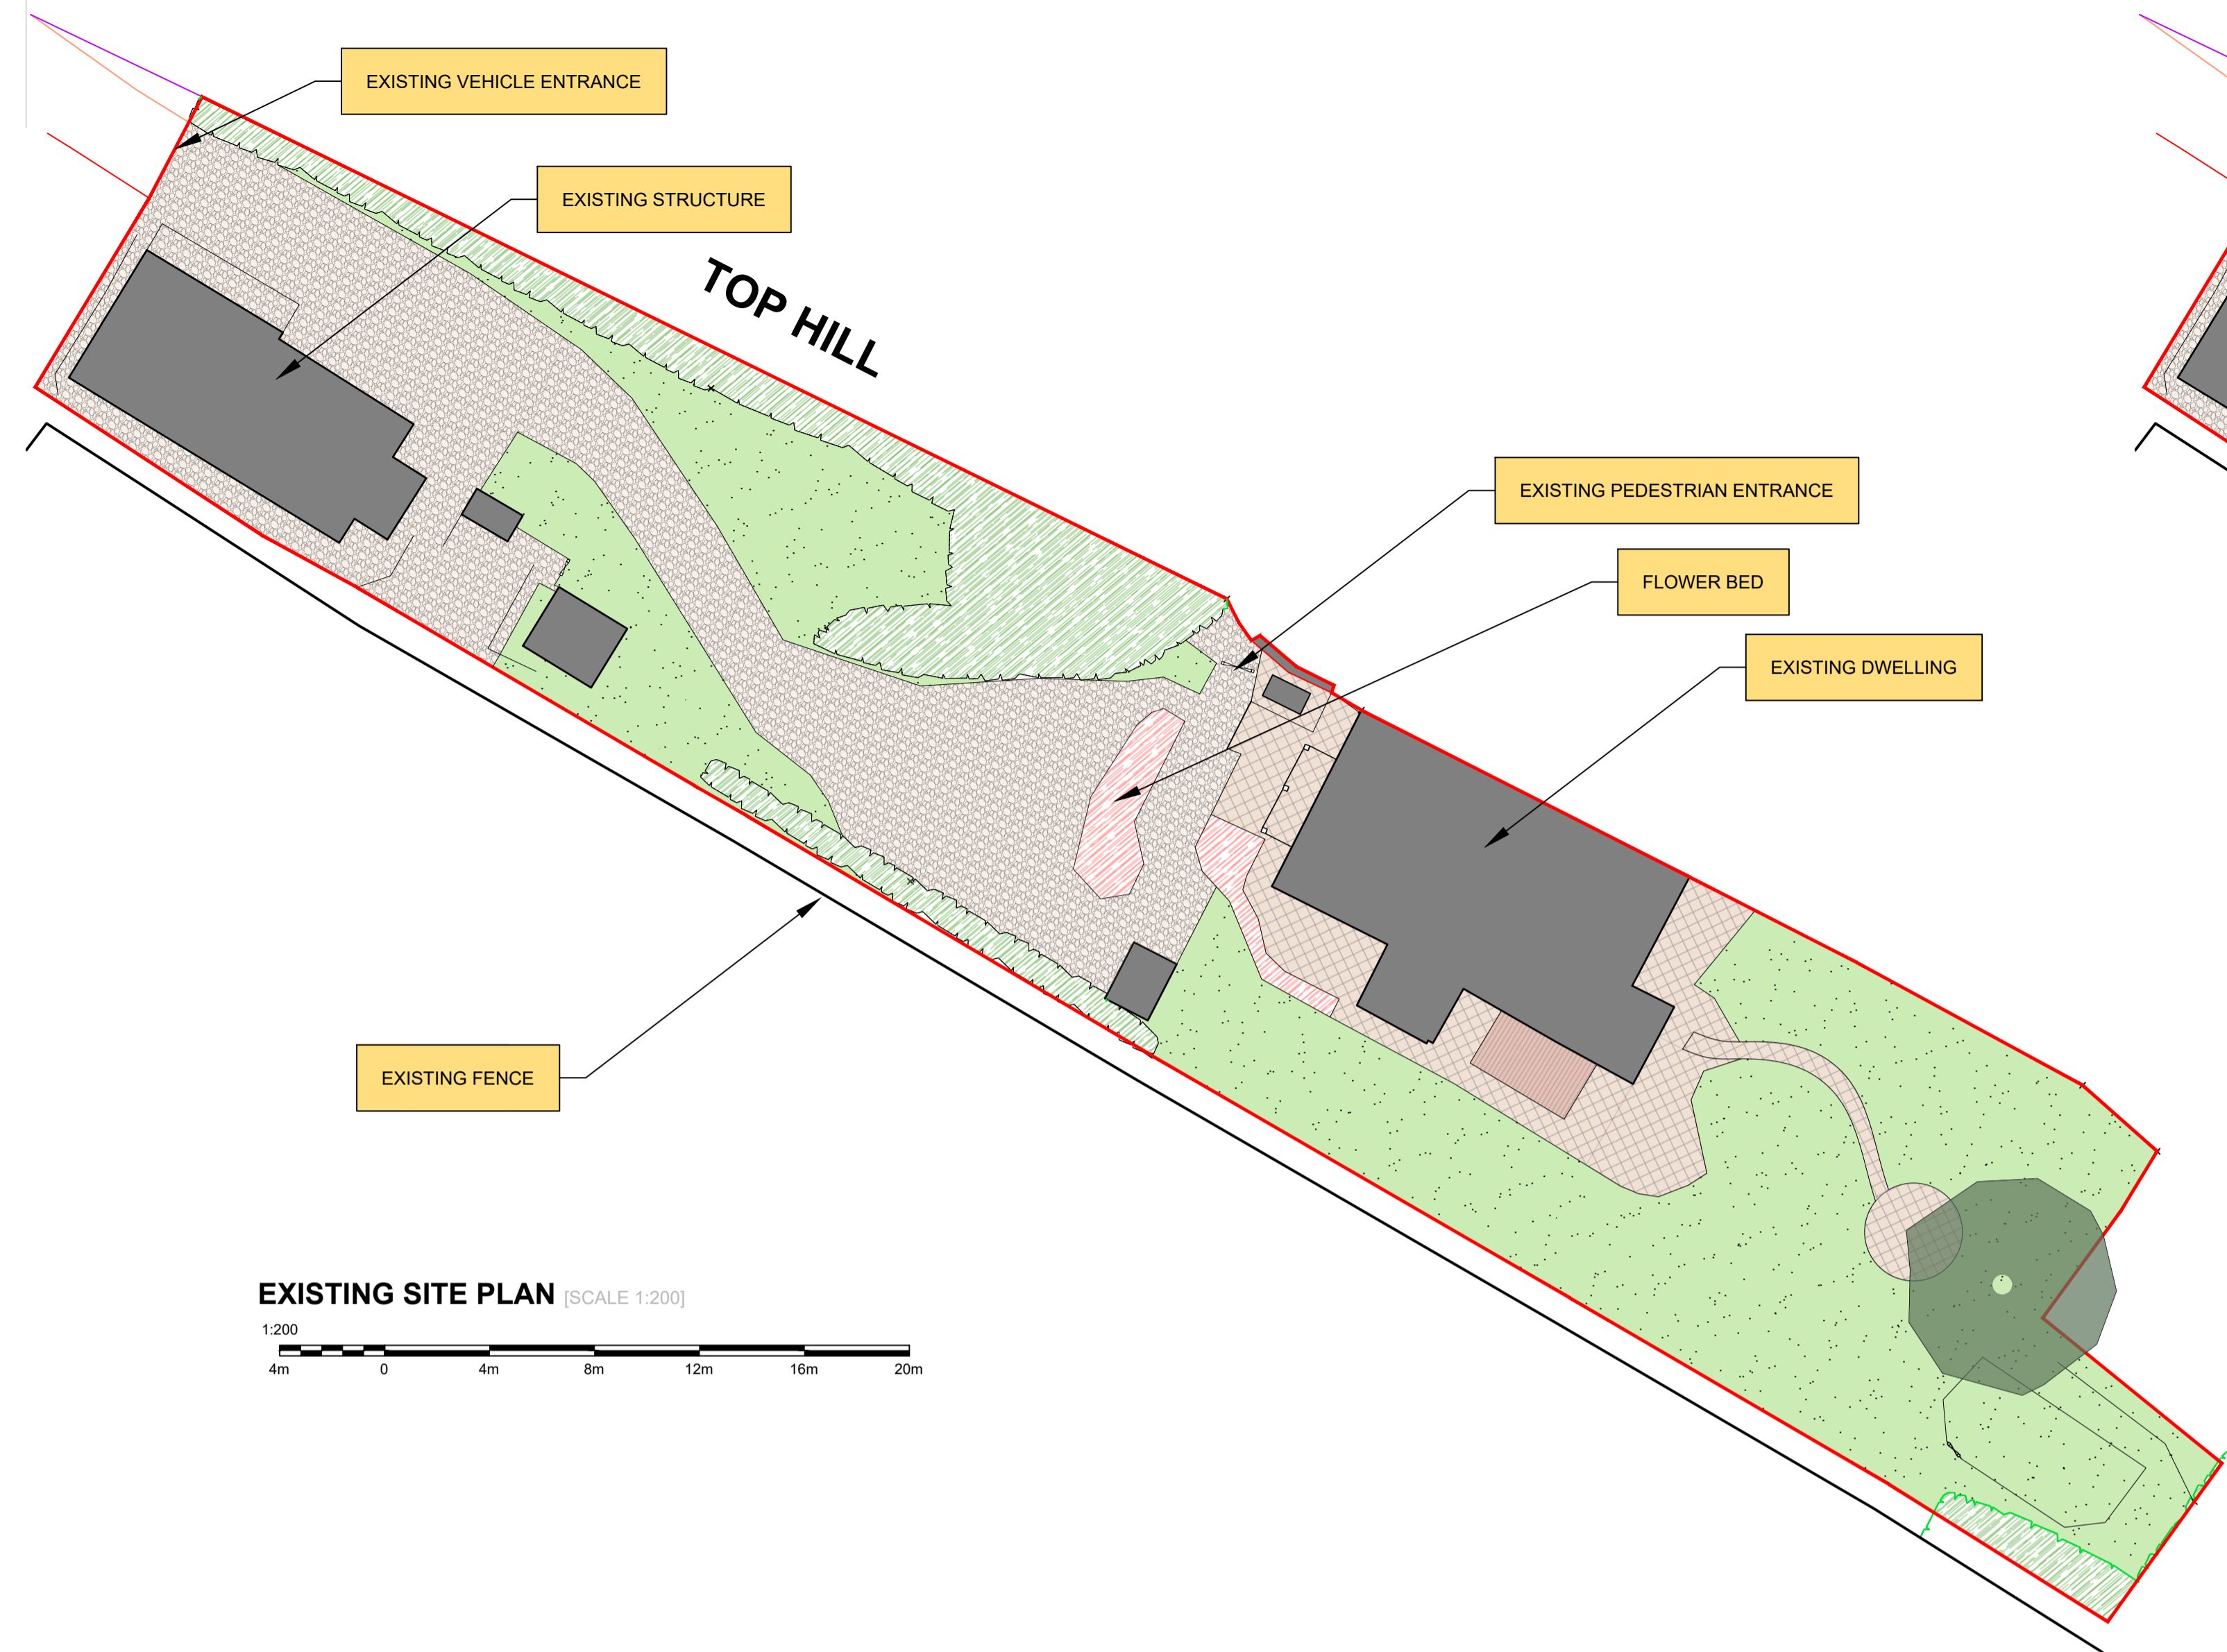

Revision:
Hill.Reading Architects

Chartered Architects
 Coach House Studio
 34A Chamberlain Street
 Wells, BA5 2PJ
 01749 689060
 mail@hillreading.co.uk

Client Mr M Large
 Job Hazel Cottage
 Top Hill, Upton Noble,
 Shepton Mallet
 BA4 6BD
 Title EXISTING/PROPOSED Site
 plan, Location Plan
 Scale 1:200, 1:1250 @ A1
 Date JUNE 2022
 Drawn BW Checked AS

Org No **H6519 105**