


2 Proposed First Floor Fire Safety  
1 : 200

# Edenfield Gardens

Assembly point ●

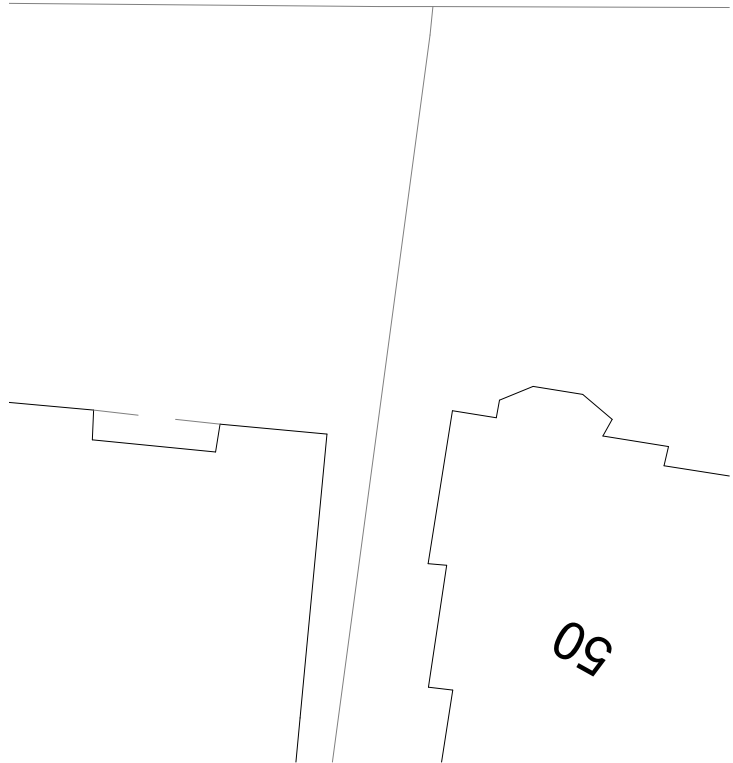

1 Proposed Ground Floor Fire Safety  
1 : 200

## Smoke detectors

Smoke detectors connect to main operated fire alarm system and Smoke detectors to be connecte linked with fused power supply. located in Ground Floor.

## Doors

All doors have to be FD one hour fire doors (fire exit route).

## Fire Kit

Fire extinguisher, fire blanket and Heat alarm will be located in the kitchen and.

## Assembly point

Assembly point located in the front of the house must be 16 meters away from the building.

## Safety System

Heat alarm, Smoke detector, and carbon monoxide detector are check with building control inspector.

## Fire protection

Using the property Fire doors and plasterboard are rated minimum one hour.

## Means of escape compliant windows

### ESCAPE WINDOWS

Provide emergency egress windows to any newly created first floor habitable rooms and ground floor inner rooms. Windows to have an unobstructed openable area of 450mm high x 450mm wide, minimum 0.33m sq. The bottom of the openable area should be not more than 1100mm above the floor. The window should enable the person to reach a place free from danger from fire.

Drawing Title		<b>Fire Safety Strategy</b>		Key		Fire exit route	Assembly point
						Fire Kit	
Drawn	SK	Project No:	-	Notes			Revision
Checked	.	Client:	Dr Tharumalingam Gowripalann	1. All dimensions are in millimetres. 2. All dimensions are to be checked on site. 3. Any discrepancy between the architectural drawing and other drawings relevant for construction should be notified before commencement.			Rev
Dwg. No.	22-110	Project Name:	45 Edenfield Gardens	Legend			Description
Date	2312/2021	Project Address:	45 Edenfield Gardens Worcester Park Surrey KT4 7DU	VP Vent pipe, SP Sewage Pipe, DP Down Pipe		D	Date
Scale	1 : 200 @A3			B Beam, C Ceiling, F Floor, W Wall, R Roof Slopes Down		E	