

1 2 3 4 5 6

D


C

B

A



SITE LOCATION SHOWING EXISTING DROPPED KERBS SCALE 1:200

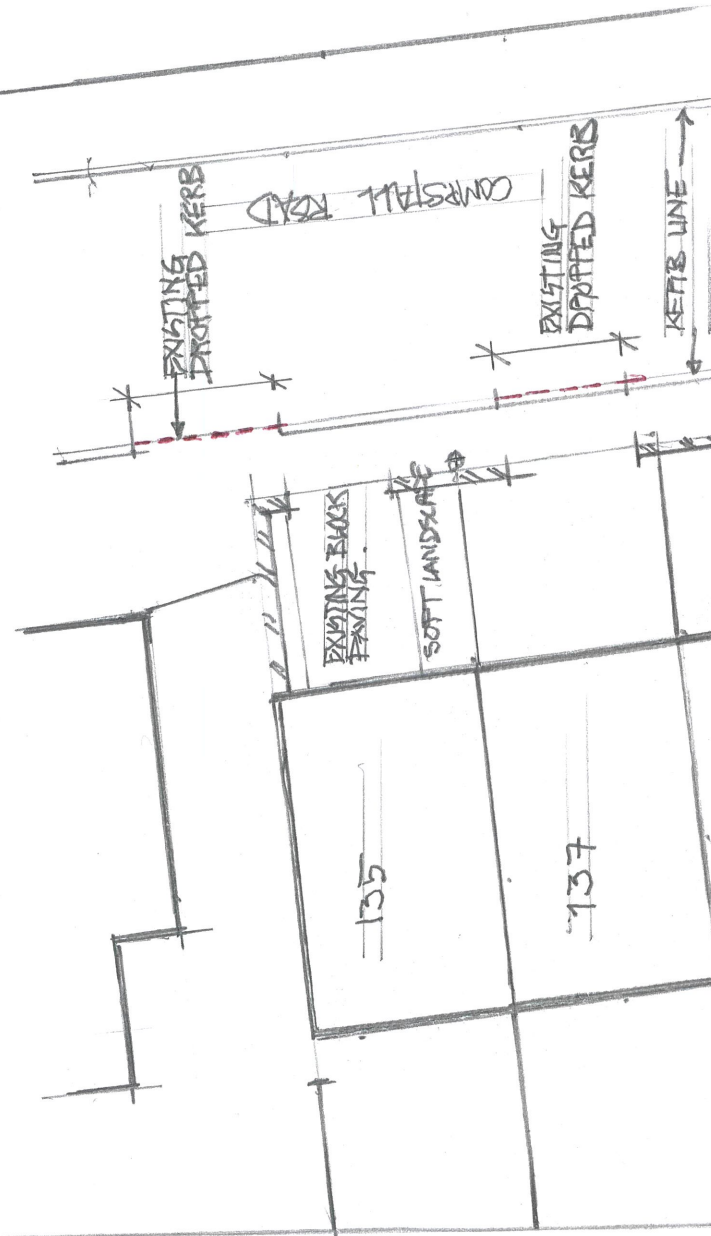

SITE LOCATION SHOWING PROPOSED DROPPED KERB LOCATION SCALE 1:200



DRAWN

J. ANDREWS BA (MONGHECH)

CHECKED

MATERIAL

PERUH BRICK PAVING

REMARKS

TITLE PROPOSED DROPPED KERB

135, COMPSMALL ROAD,
MAPLE BRIDGE, SKG TME.

Not In Scale

A3

1 2 3 4 5 6



NOTE EXISTING VEGETATION REMOVED

SHADED AREA OF WALL TO BE REMOVED TO MAINTAIN 1X1M FOOTSTRAIN VISIBILITY

135 COMPSMALL ROAD
SCALE APPROX 1:100

TO BE EXTENDED

MAX 600MM HIGH WALL

D

C

B

A