

**BOUNDARY
LINE IN RED**

— Storm Drainage
— Foul Drainage

AREA - Fenced in with
1.2m high post and rail.

Overflow to
culvert.

Sampling
Chamber

Package
Sewage
plant

IC Foul

PATIO AREA

Gate

Gate

AREA - Fenced in
with 1.2m high post
and rail.

LOG CABIN

SVP

RWP

**DRIVEWAY
TURNING**

**Shared Gravel
Access drive**

GRASS GARDEN

RWP

Saakaway

AREA -
Fenced in with
1.2m high post
and rail.

Bicycle
Storage

PARKING

Bin Storage

Splayed visibility
to entrance.


Front fence line is mixed Hedge
Hawthorn & Thornbean

CHURCH LANE



Scale 1:50 @ A1, 1:100 @ A3

1. Do not scale off this drawing- other than for Planning Application purposes.
2. All dimensions are shown in millimeters.
3. This drawing is to be read in conjunction with all relevant specifications and other drawings issued by the Architect and or any other specialists.
4. All works below ground level are shown provisionally and are subject to SE designs.
5. If in doubt ASK.

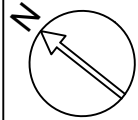

Rev	Date	Comment

RDL

Client:

Mrs Hearn.

Project:

Proposed New Log Cabin accomodation ancillary to 4 Church Lane
Moreton Valence Gloucestershire GL2 7NB

Title:

Roof Plan and External layouts

Drawn:	Date:	Scale:	Rev
RL	25.6.2022	1:50 @ A1 1:100 @ A3	

Drawing No. 2022_P_101 - Roof Plan & External layout.