


Project Nr.	4 CHURCH LANE GILBERT		Interior area	55.10m <sup>2</sup>	Wall thickness	66	Paper size / scale	A3 / 1:50
No	200		Built - up area	67.85m <sup>2</sup>	Built height	min	2363	1 cm - 0.50 meter
Name	HEARNS		Roof angle	13.90°		max	3038	
Date	28/6/22		Roof area	82.00m <sup>2</sup>				
Description			FLOOR PLAN					

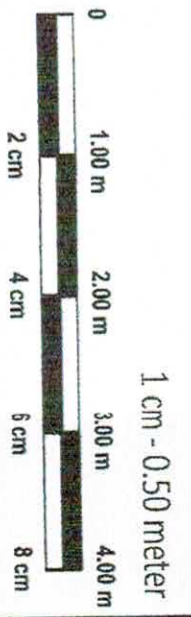

All rights reserved. Any unauthorized changes to the drawing are strictly prohibited.