


This drawing is Copyright - USE ONLY FIGURED DIMENSIONS - DO NOT SCALE - Report any discrepancies to the designer immediately upon discovery

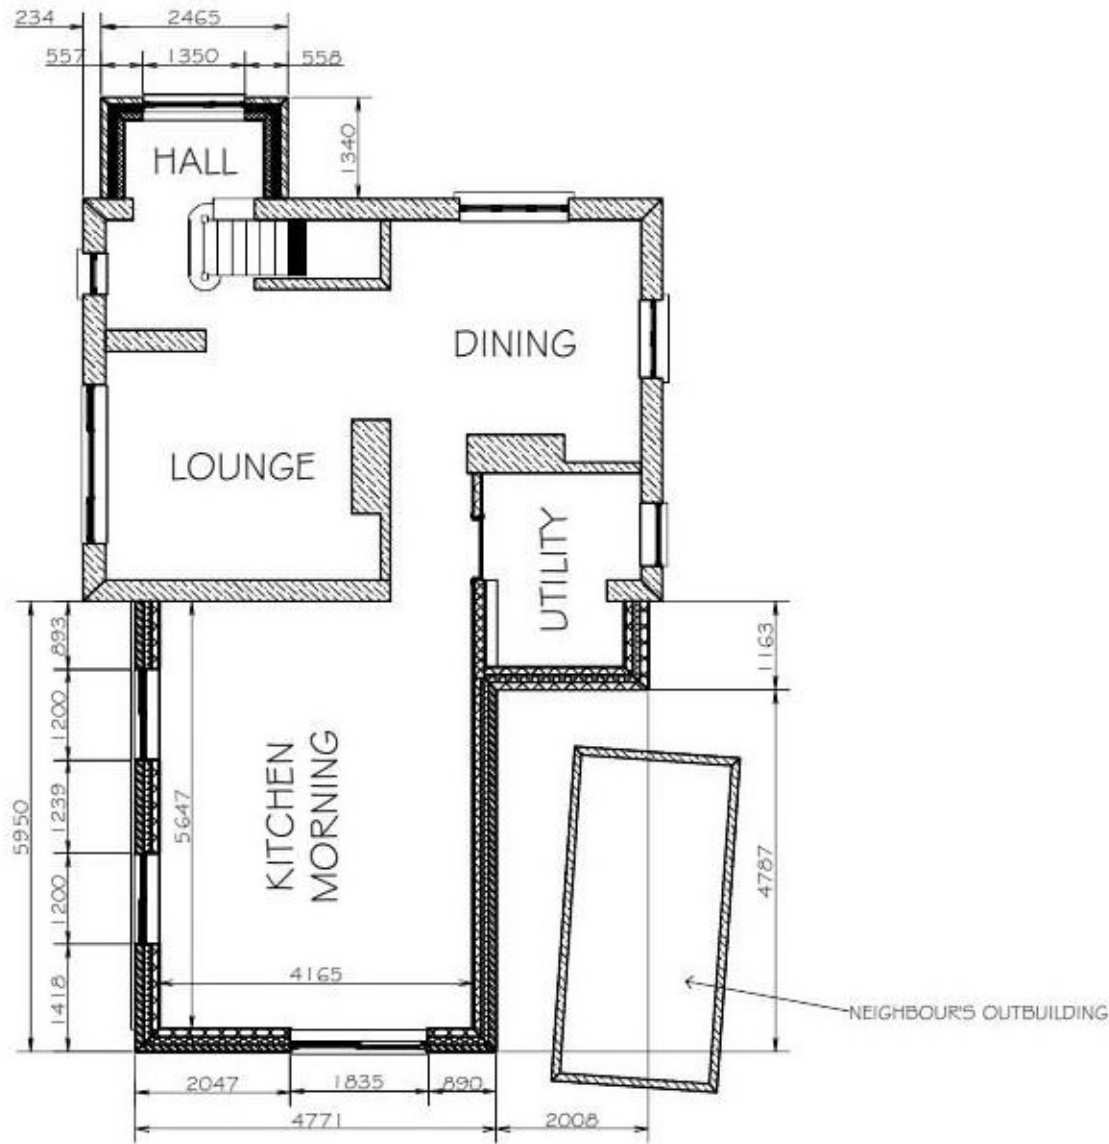

GROUND



FIRST

Rev D - 11 July 2022
 Minor tweaks
 Rev C - 21 June 2022
 First Floor reduced in size, ground floor redesigned
 Rev B - 4 May 2022
 Status revised. Dims added. Minor changes.
 Rev A - 26 April 2022
 Revised following discussions with client.



PLANNING2BUILD
 DRAWING ON EXPERIENCE

Elmfield, Layer Breton, Colchester, CO2 0PR

Emerald Investment Group Ltd

REMODELLING
 The Shrubby, Bardfield Rd,
 Wix, Manningtree, CO11 2SG

PROPOSED FLOOR PLANS

22835 05 P
 1,100 Apr 22 Rick

© 2022
 Rick
 Mason
 Technical