



## SIGNAGE TABLE


	SIGN DESCRIPTION	SIGN LOCATION	QUANTITY	SIGN SIZE
1	ANPR AUTHORISED VEHICLES ONLY (ES12)	ON POST	1	700mm X 900mm X 3mm
2	ANPR DUAL MAX STAY (ES7)	ON POST	2	700mm X 900mm X 3mm
3A	AUTHORISED VEHICLES ONLY (AVI)	ON FENCE	5	700mm X 900mm X 3mm
3B	AUTHORISED VEHICLES ONLY (AVI)	ON WALL	2	700mm X 900mm X 3mm
4A	DUAL MAXIMUM STAY (MAX2)	ON POST	9	700mm X 900mm X 3mm
4B	DUAL MAXIMUM STAY (MAX2)	ON POST (BACK TO BACK) X 2	(11 x 2) 22	700mm X 900mm X 3mm
4C	DUAL MAXIMUM STAY (MAX2)	ON WALL	3	700mm X 900mm X 3mm
5	DISCLAIMER (DISC)	ON POST	3	450mm X 700mm X 3mm

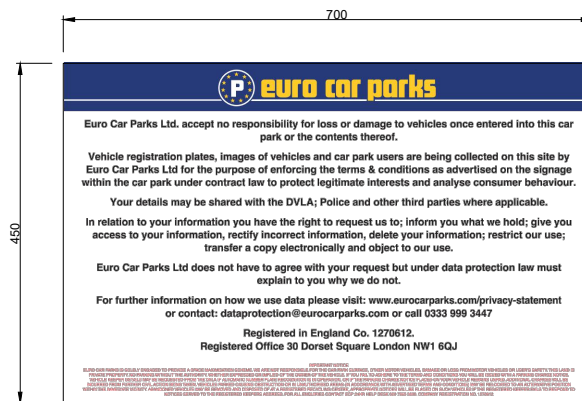


KEY NUMBER - 5  
LOCATION - ENTRANCE POST  
SIGN DESCRIPTION - DISCLAIMER (DISC)  
SIGN SIZE - 450mm X 700mm X 3mm  
QUANTITY OF SIGN - 3  
SCALE - 1:10

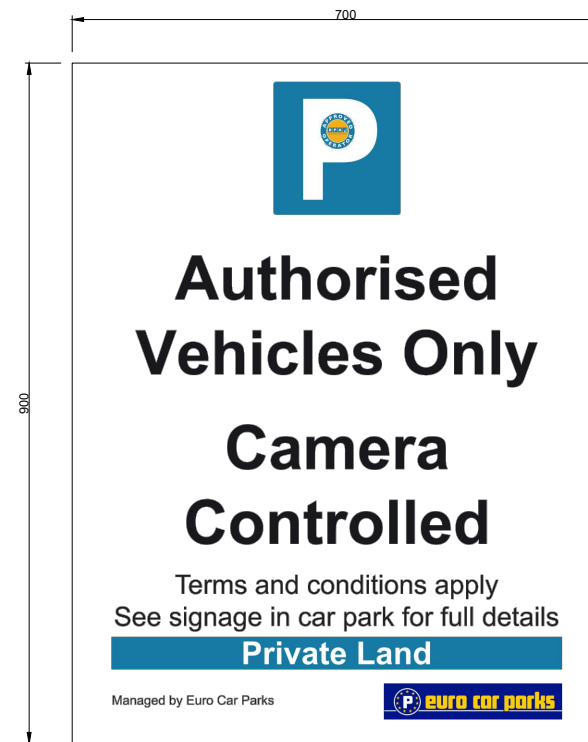


KEY NUMBER - 1  
LOCATION - ENTRANCE POST  
SIGN DESCRIPTION - ANPR AUTHORISED VEHICLES ONLY (ES12)  
SIGN SIZE - 700mm X 900mm X 3mm  
QUANTITY OF SIGN - 1  
SCALE - 1:10

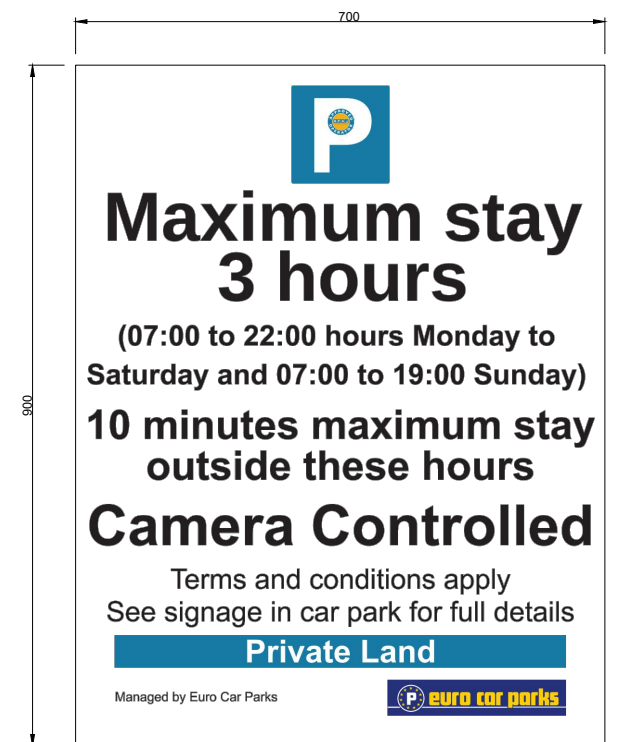

KEY NUMBER - 2  
LOCATION - ENTRANCE POST  
SIGN DESCRIPTION - ANPR DUAL MAX STAY (ES7)  
SIGN SIZE - 700mm X 900mm X 3mm  
QUANTITY OF SIGN - 2  
SCALE - 1:10

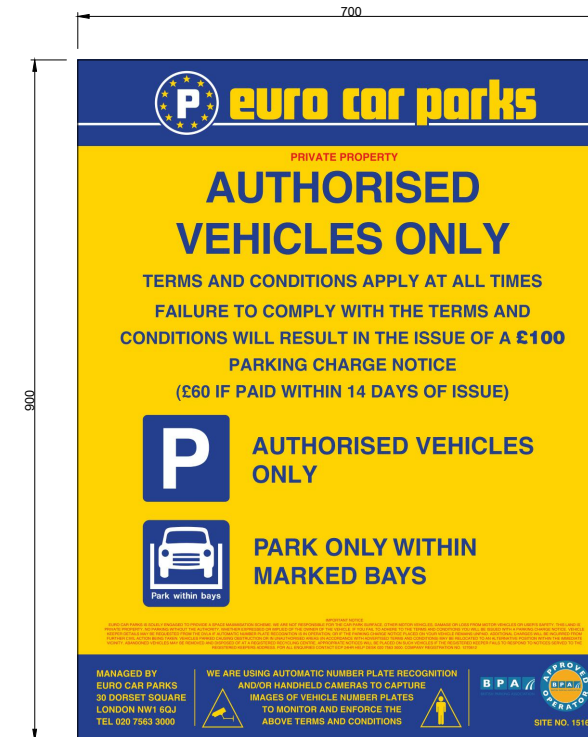

KEY NUMBER - 3  
LOCATION - REFER TO SIGNAGE TABLE  
SIGN DESCRIPTION - AUTHORISED VEHICLES ONLY (AV1)  
SIGN SIZE - 700mm X 900mm X 3mm  
QUANTITY OF SIGN - 7  
SCALE - 1:10

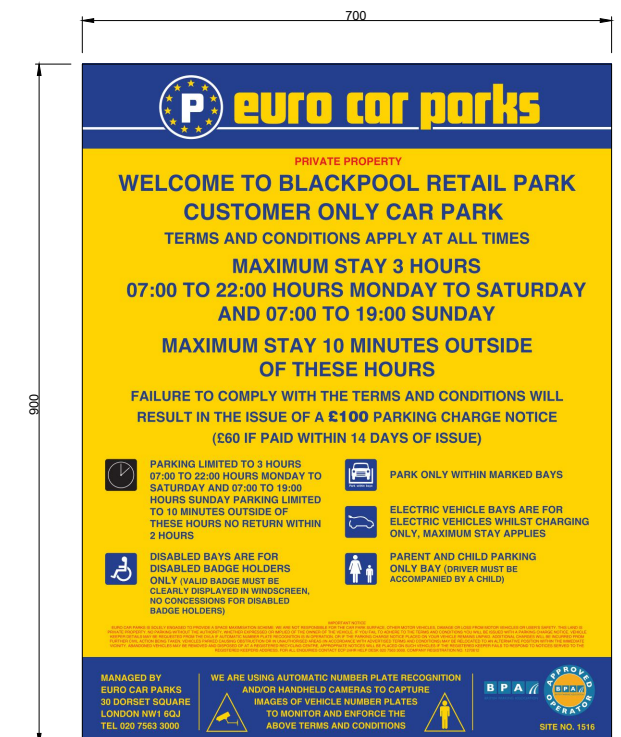

KEY NUMBER - 4  
LOCATION - REFER TO SIGNAGE TABLE  
SIGN DESCRIPTION - DUAL MAXIMUM STAY (MAX2)  
SIGN SIZE - 700mm X 900mm X 3mm  
QUANTITY OF SIGN - 34  
SCALE - 1:10

 <div>Euro Car Parks Ltd 30 Dorset Square London NW1 6QJ +44 (0)20 7563 3000</div> <div>Registered in England &amp; Wales, Registration No 1270612</div>	DRAWING NO. 2137-DWG-11-01	REVISION. 01	DATE. 19/07/22	PIA:	SITE:  SIGNAGE PLAN SQUIRES RETAIL PARK FY4 3AW		REVISIONS:			
	SCALE AT. AS SHOWN	DRAWN. HV	CHECKED.			REV:	DESCRIPTION:		BY:	DATE:
						01	SIGNAGE PLAN	HV	19/07/22	