


0cm50cm100cm

SCALE

DRAWING SIZE: A4


SCALE 1:24
WHEN PRINTED AS A4

PLAN VIEW

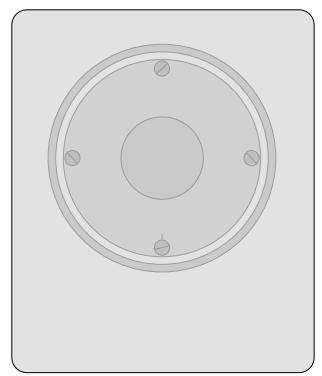


TWO OFF MAV RAPIER 50IQ
MOUNTED TO COLUMN TOP USING
ONE OFF WEC2SA COLUMN ADAPTOR

CAMERA DIMENSIONS
HEIGHT 163mm
WIDTH 163mm
LENGTH 114mm

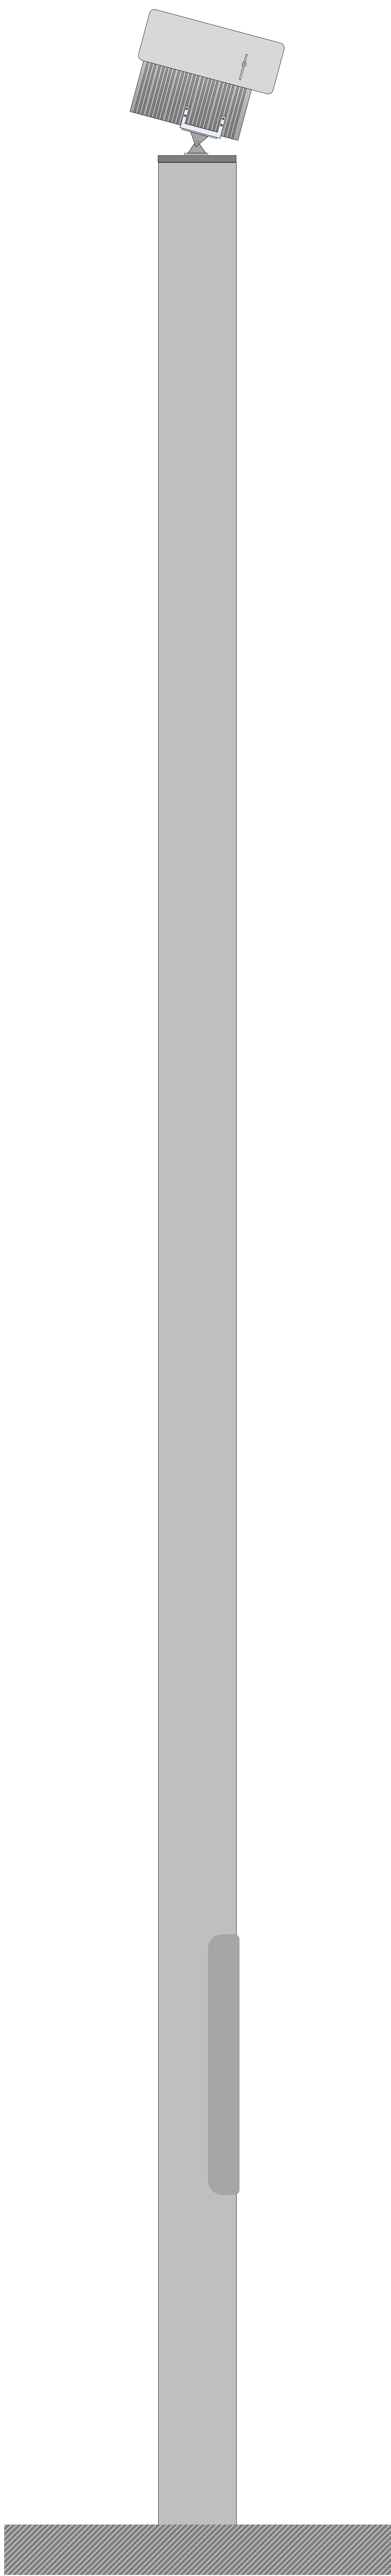


RIGHT HAND
PROFILE VIEW

NATURAL
GALVANISED
METAL FINISH
(GREY)

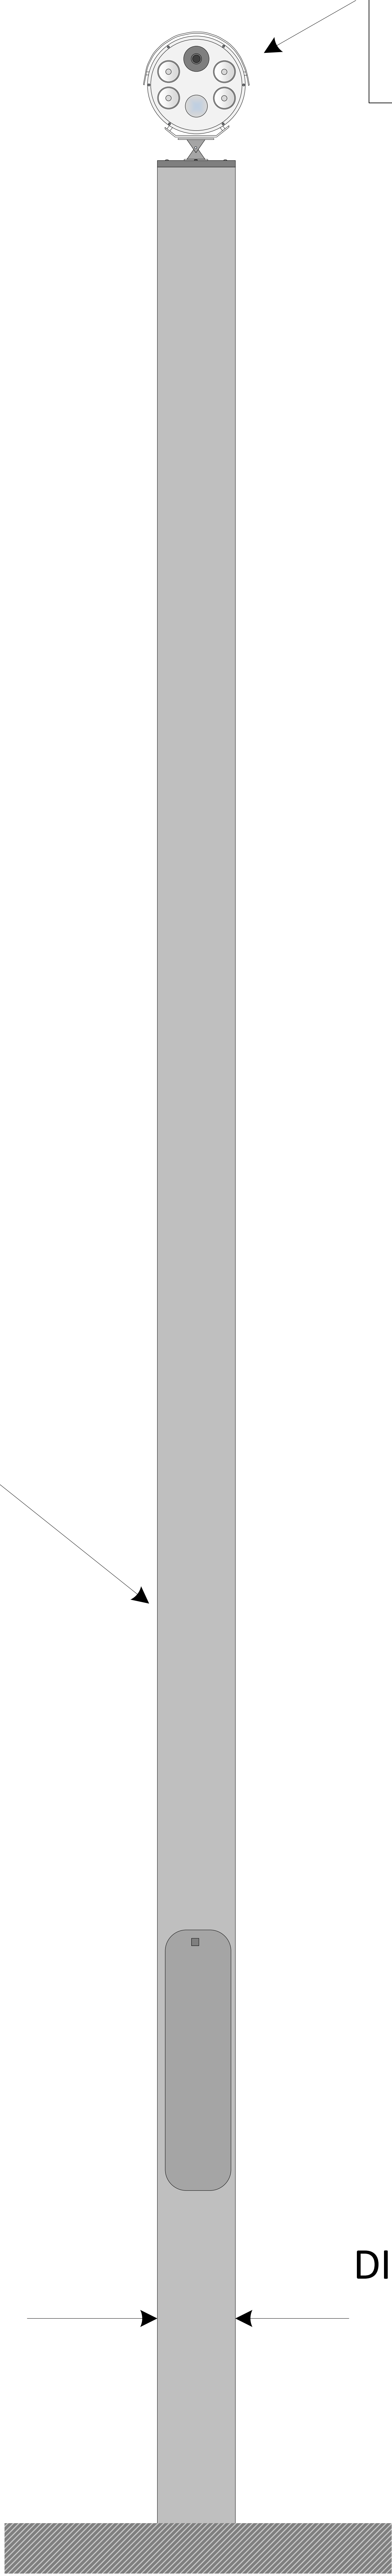

DIA 139mm

FRONT VIEW

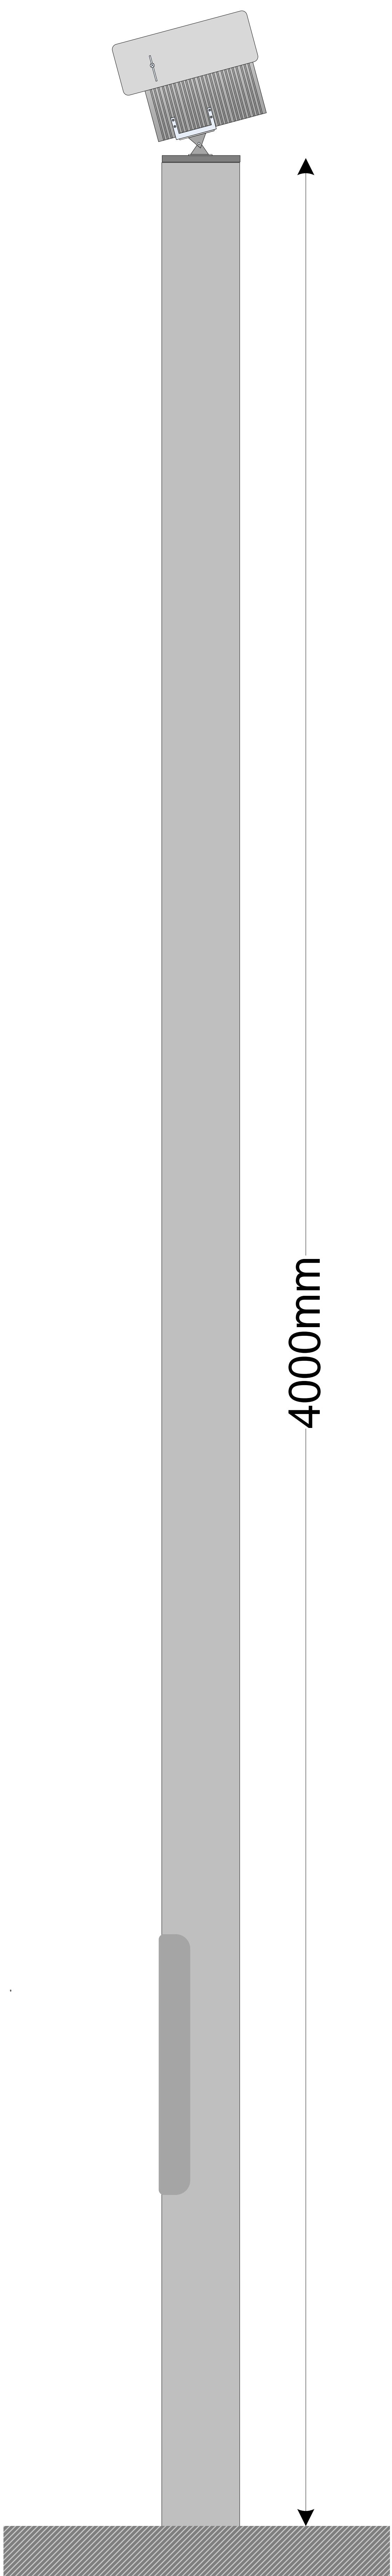

LEFT HAND
PROFILE VIEW



Euro Car Parks Ltd
30 Dorset Square
London NW1 6Qj
+44 (0)20 7563 3000
Registered in England &
Wales, Registration No
1270612

DOCUMENT NUMBER:	DRAWN BY:	STATUS:
3313-DWG-020-01	GJK	FOR INFO
CLIENT:	DATE:	REVISION:
PLANNING DEPT	1/4/2022	1

REV	DATE	BY	DESCRIPTION
1	1/4/2022	GJK	FOR PLANNING SUBMISSION