


North

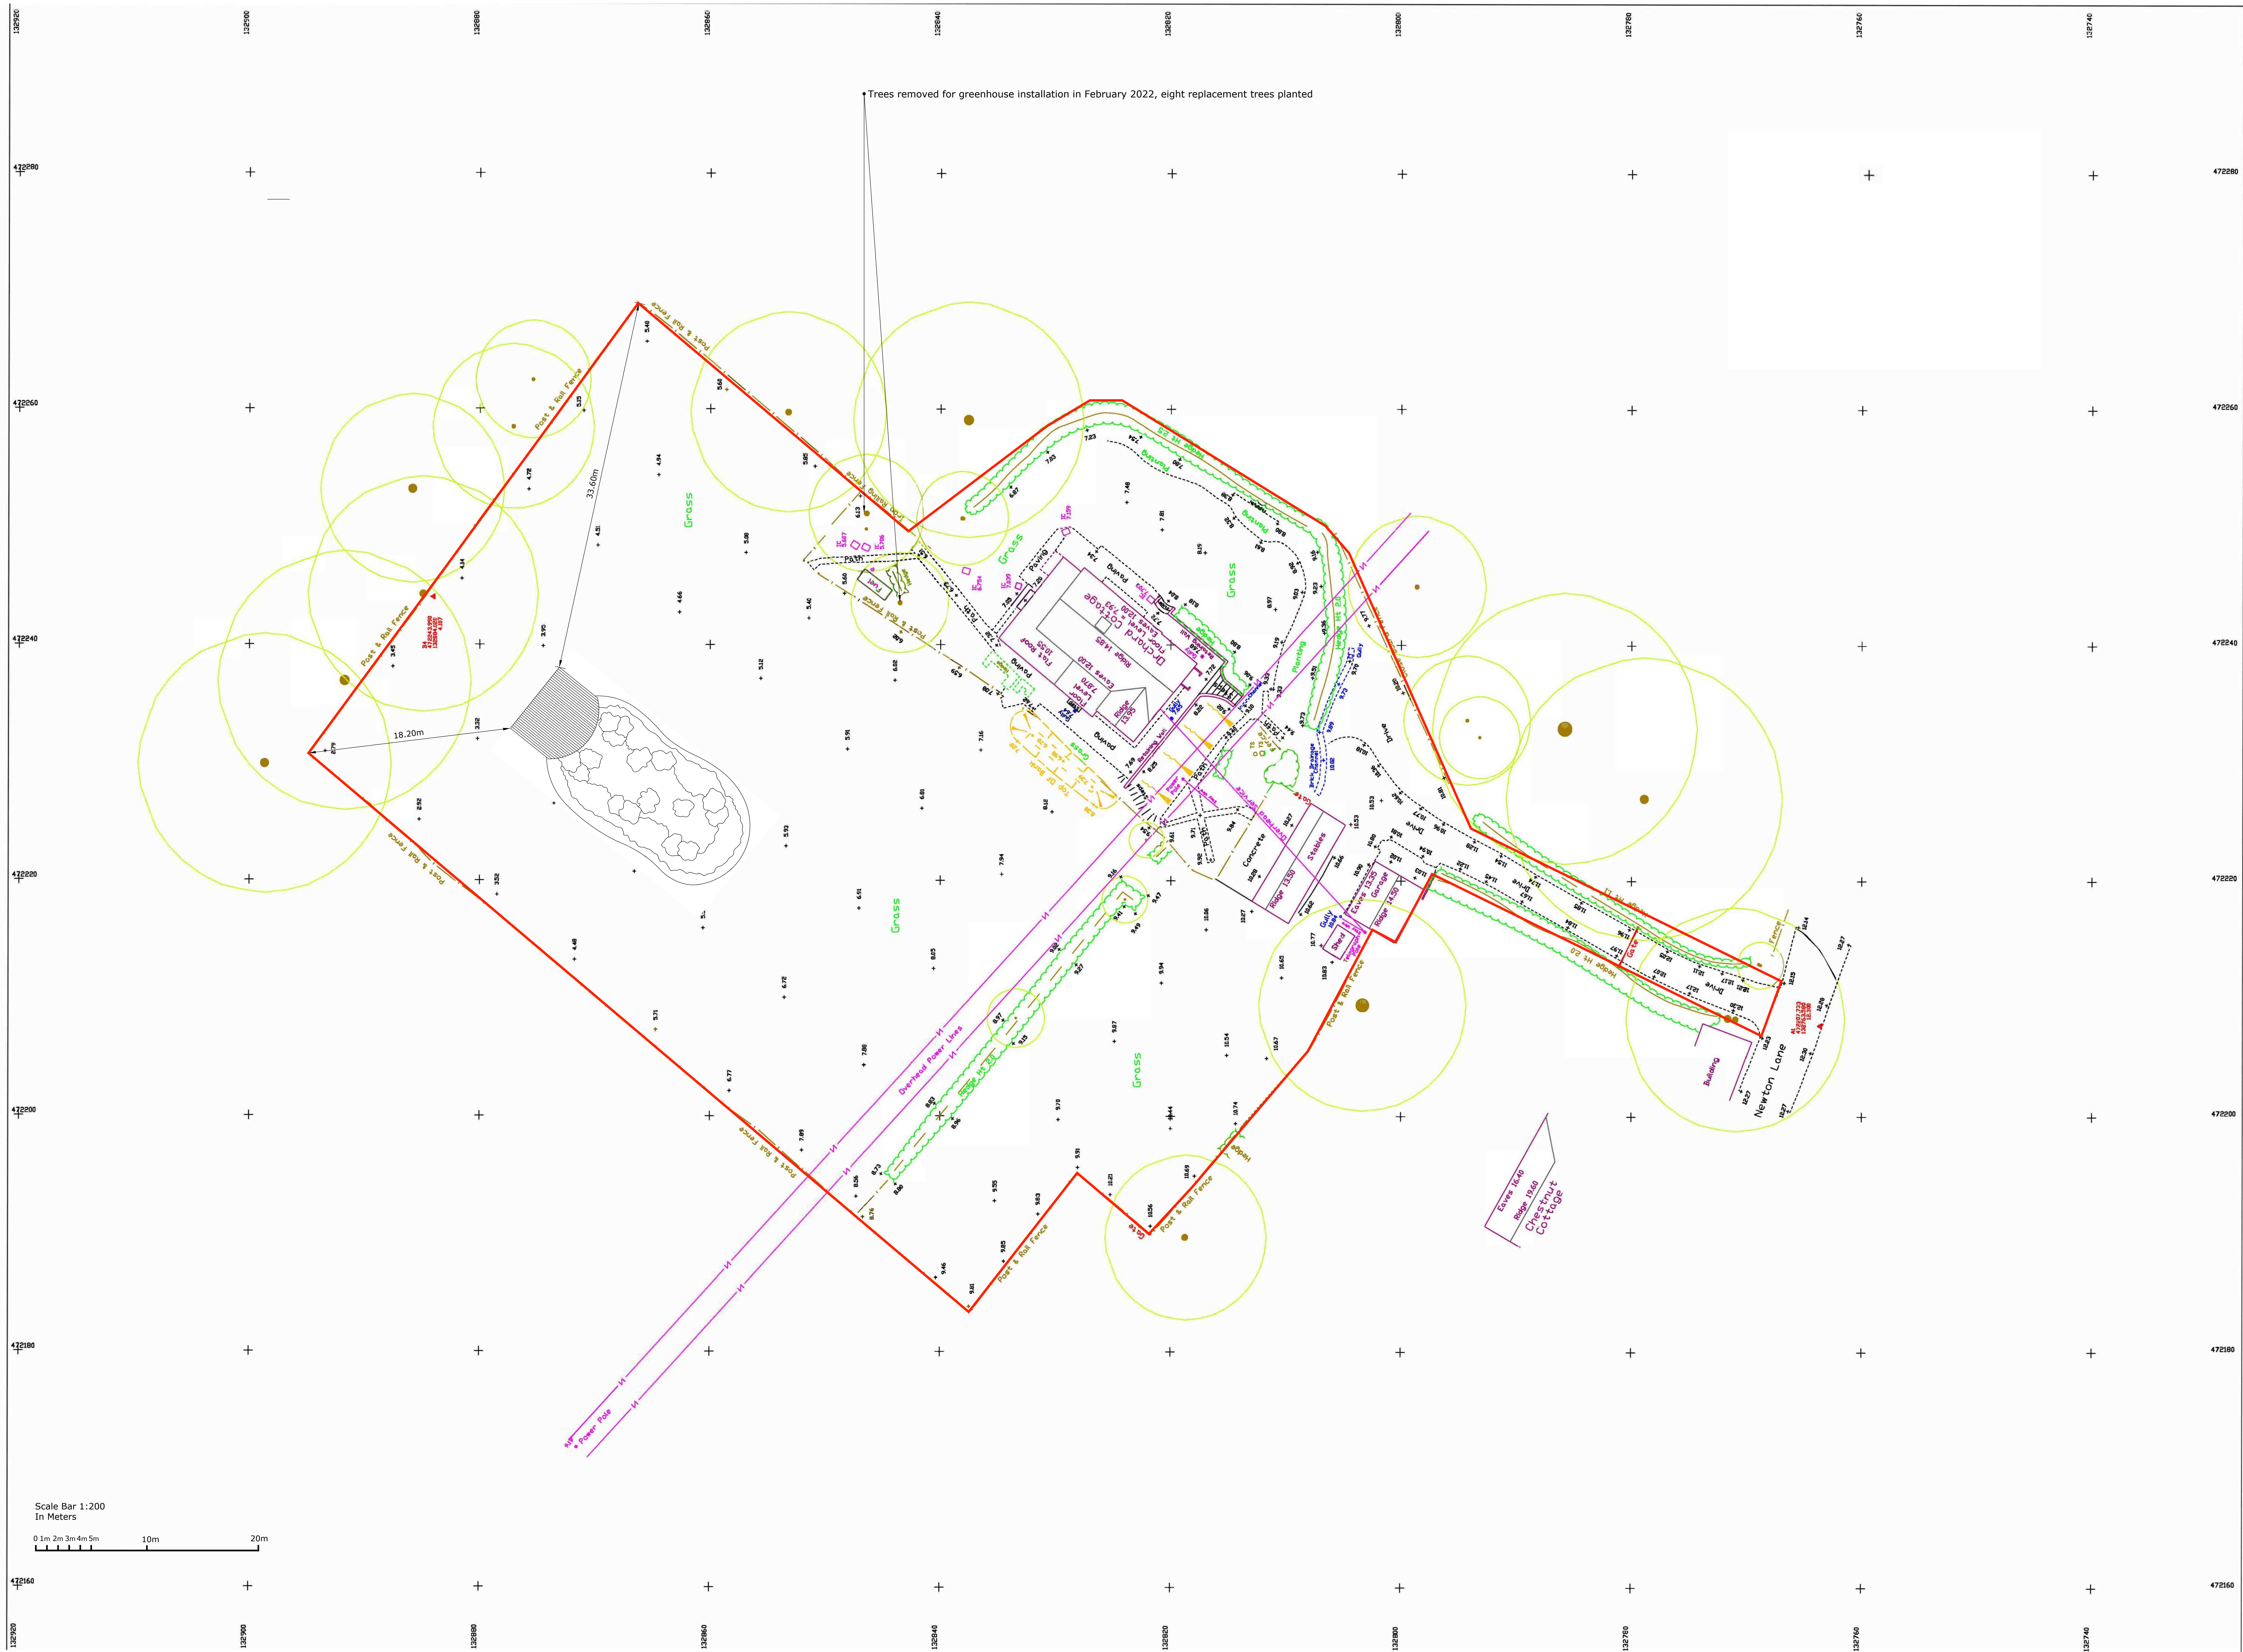

**Elicar**

**Project:** Wildlife Pond  
Orchard Cottage  
Newton valence, Alton  
GU34 3RE

<b>Client:</b> Rachel Podger	<b>Drawing Reference:</b> WP/RP/001/0622
<b>Scale:</b> 1:200 @ A0	<b>Status:</b> Site Plan

Disclaimer:  
Plans for design purposes only.  
All measurements to be checked on site.  
Elicar terms and conditions apply.

Elicar  
Elicar House  
Car 68  
Gringley on the Hill  
Dorchester  
DT10 4SN