


Indicative image from manufacturer.

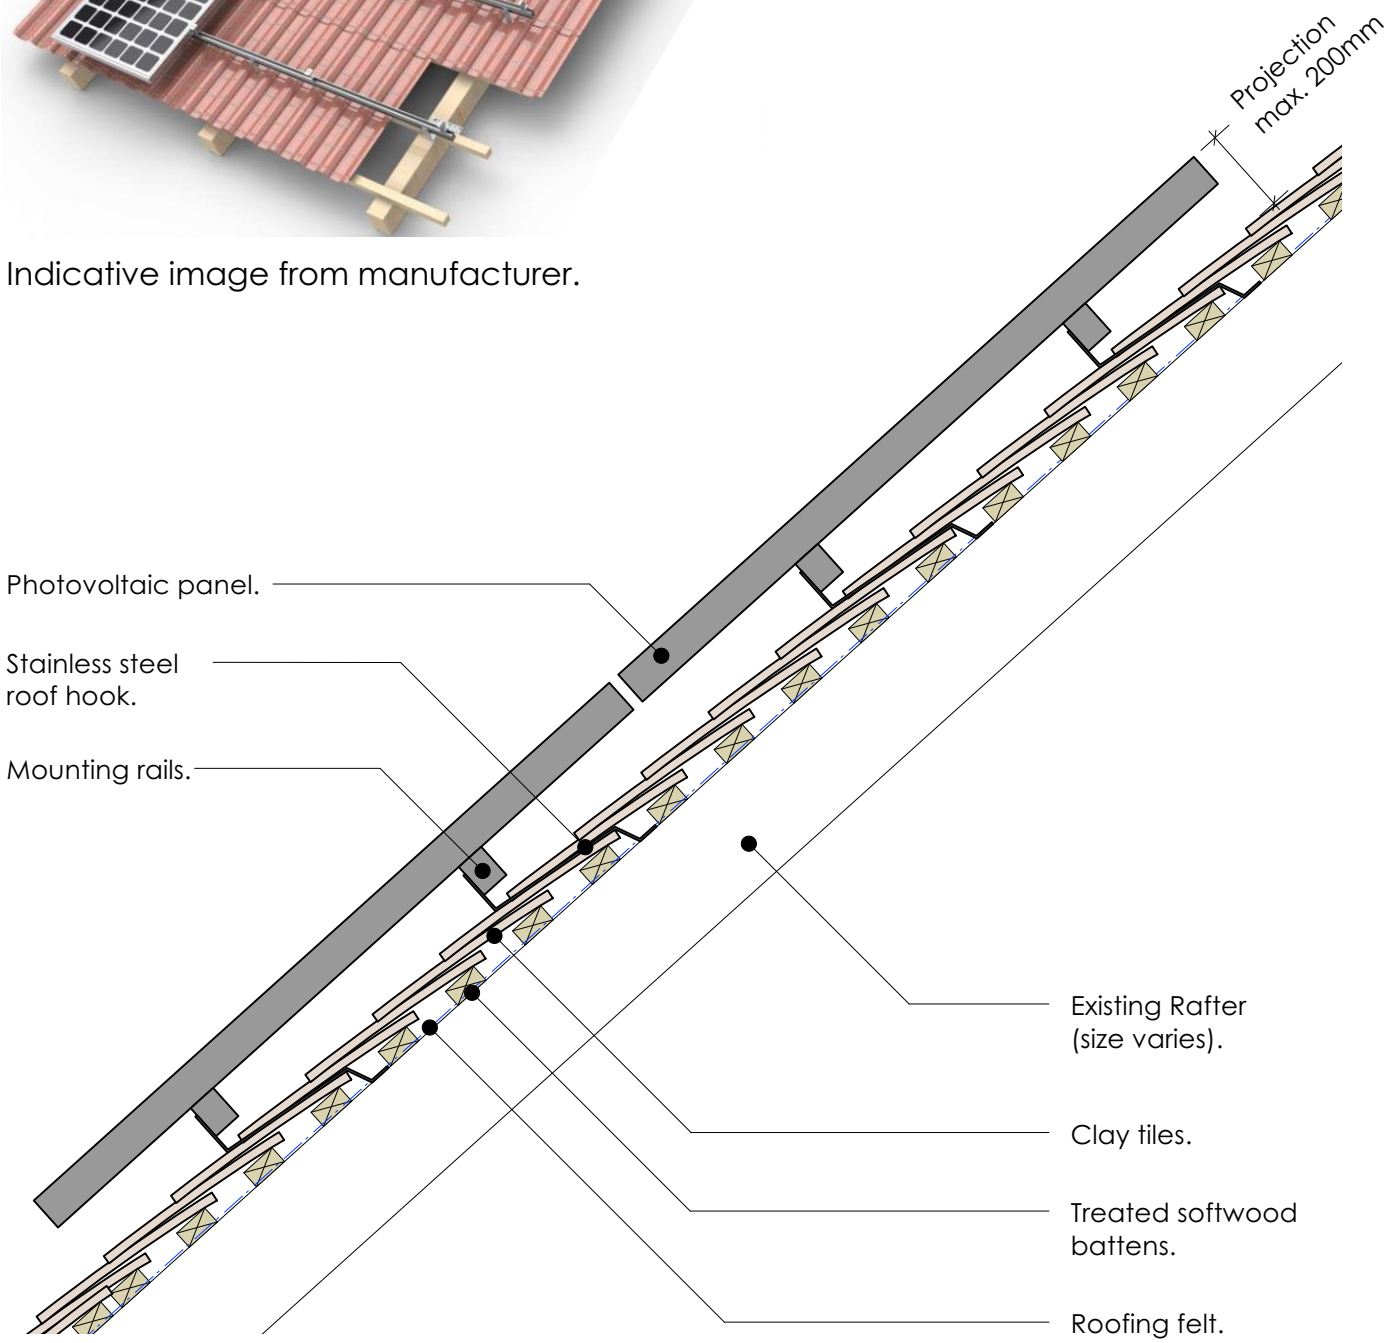

Photovoltaic panel.

Stainless steel roof hook.

Mounting rails.

Existing Rafter (size varies).

Clay tiles.

Treated softwood battens.

Roofing felt.

0 100 200 300m

revisions

do not scale, except for planning
© T2 architects

notes

project
**212 Cocking
West Sussex**

client
Cowdray Estate

drawing
PV Panel Mounting Detail

stage
Planning

scale
1:10 @ A4

date
July 22

job no./drwg no.
2238_5001

revision
Rev

T2 architects

23 City Business Centre
Hyde Street
Winchester
SO23 7TA
T 01962 856255
E info@T2architects.com
www.T2architects.com