


PLANNING DRAWING


11no 1.1 x 1.7m x 38mm thick
hyundi solar modules
2460 watt PV power



proposed south elevation

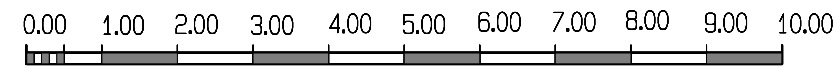

existing south elevation

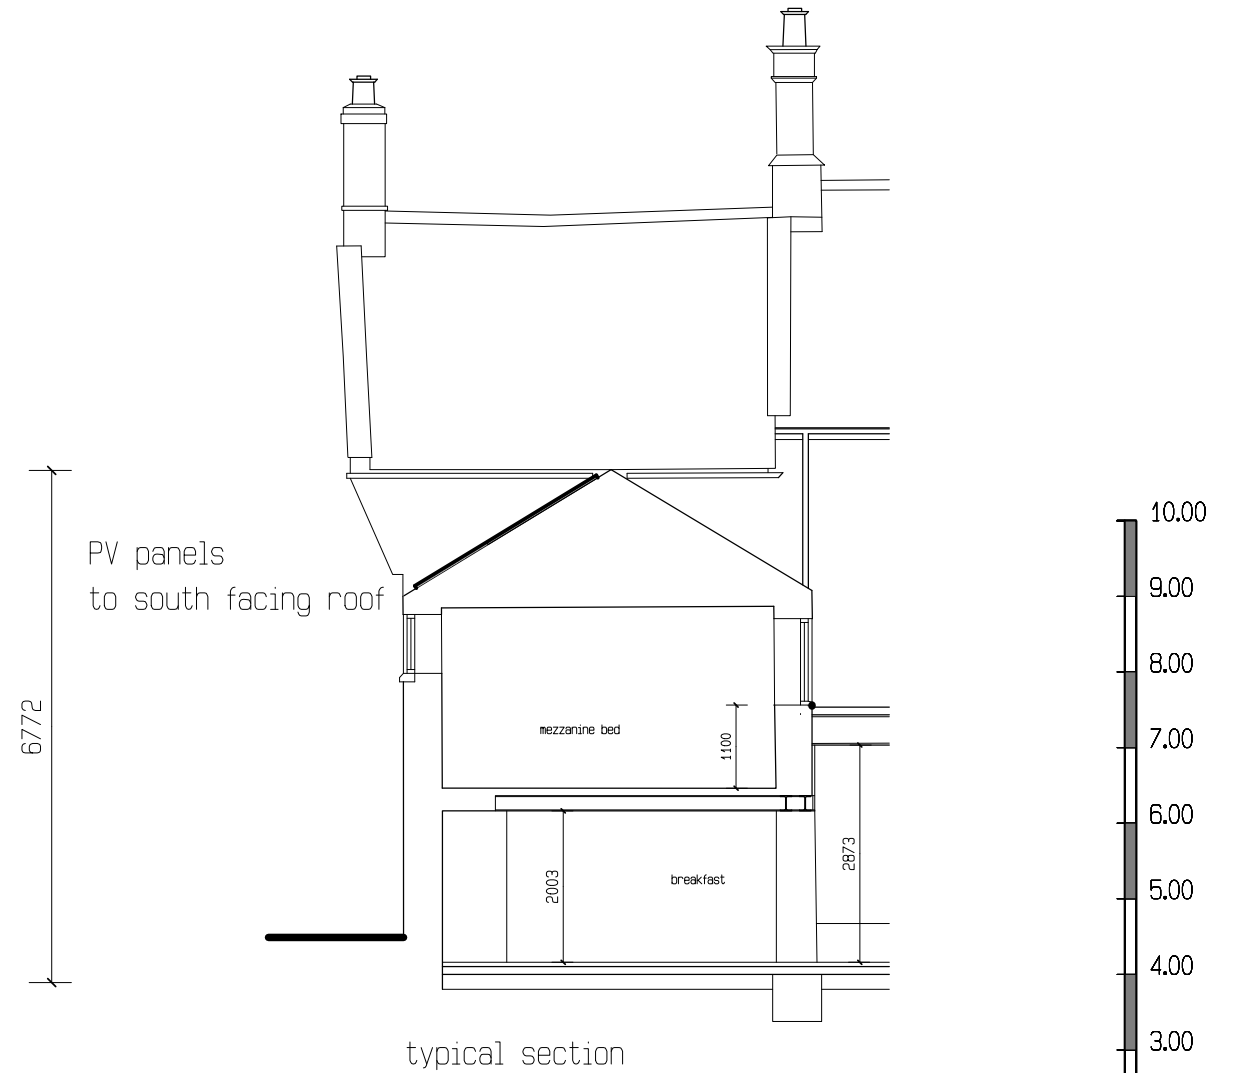

typical section

This drawing is copyright:
HODGKINS BODEN ASSOCIATES
Copyright is reserved
Protected by copyright acts (section 47: 1988)

The drawing is issued on the condition that it is not
copied, reproduced, retained, published, adopted
or disclosed by or to any unauthorized person
either in whole or in part without the consent
in writing of HODGKINS BODEN ASSOCIATES

The copyright in these notes and in all drawings
prepared by Hodgkins Boden Associates
is owned by Hodgkins Boden Associates

THE GRANGE ISLIP	
proposed solar power installation	
SCALE 1.100 @ A3	
DRAWING 1689.01.01	JULY 2022

HODGKINS BODEN ASSOCIATES	
CHARTERED ARCHITECTS The Corn Exchange 47 High Street Thrapston Northants NN14 4JJ	
TEL +44 (0) 1832 734 007 FAX +44 (0) 1832 730 264	
email hodgkinsboden@aol.com www.hodgkinsbodenassociates.co.uk	

