



side elevation




front elevation

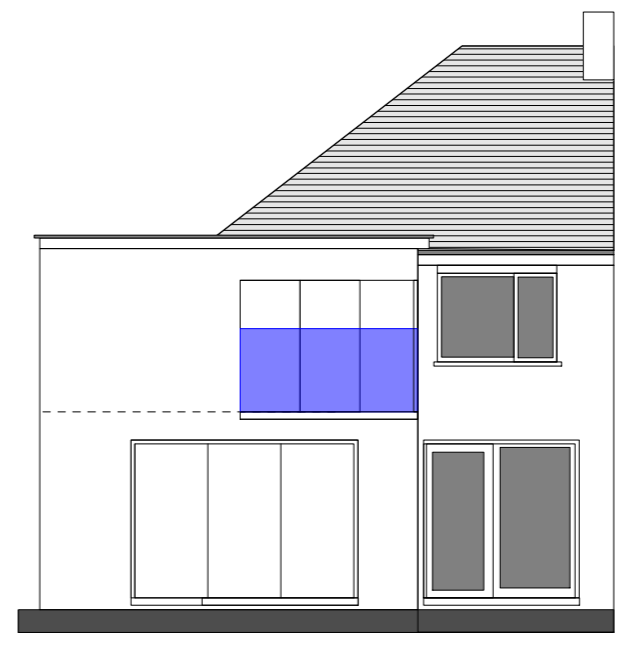


rear elevation

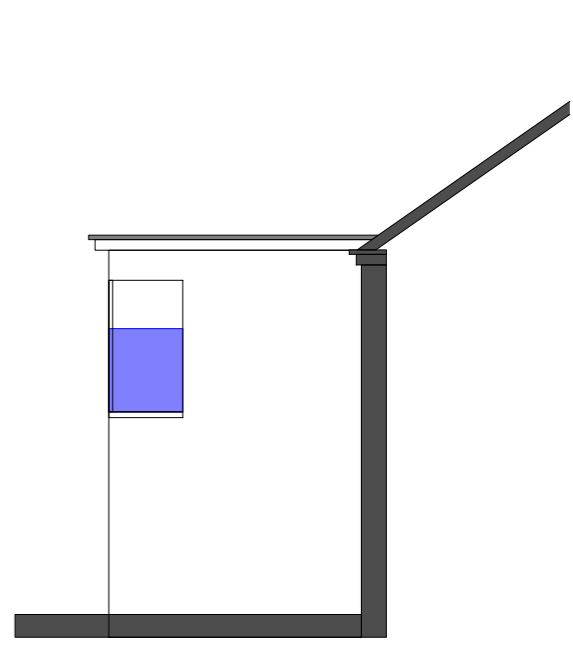

side elevation

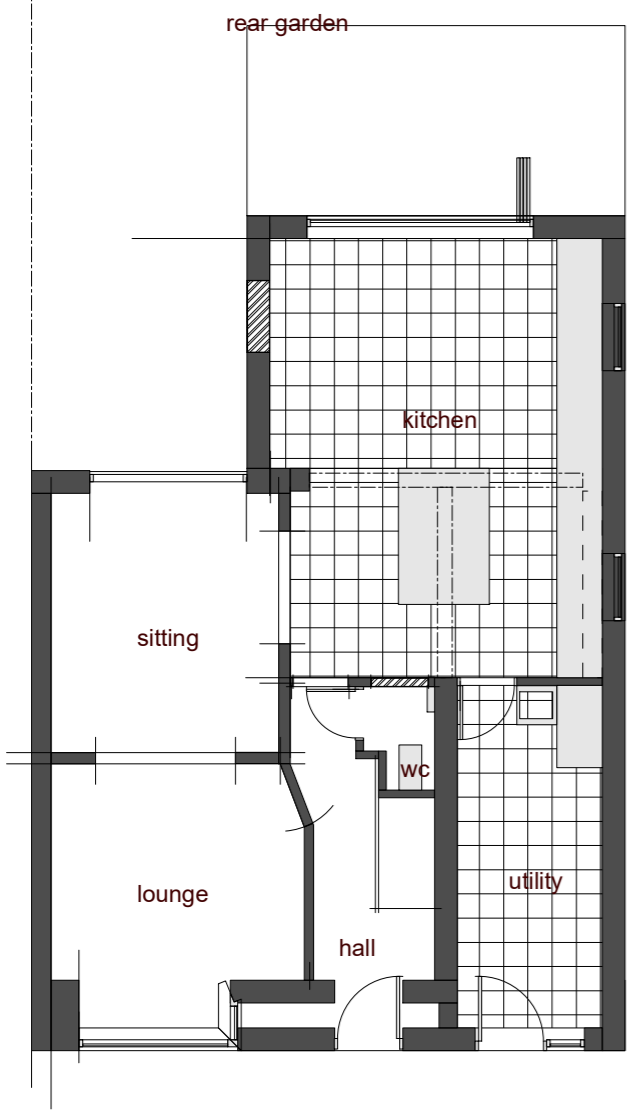

ground floor layouts

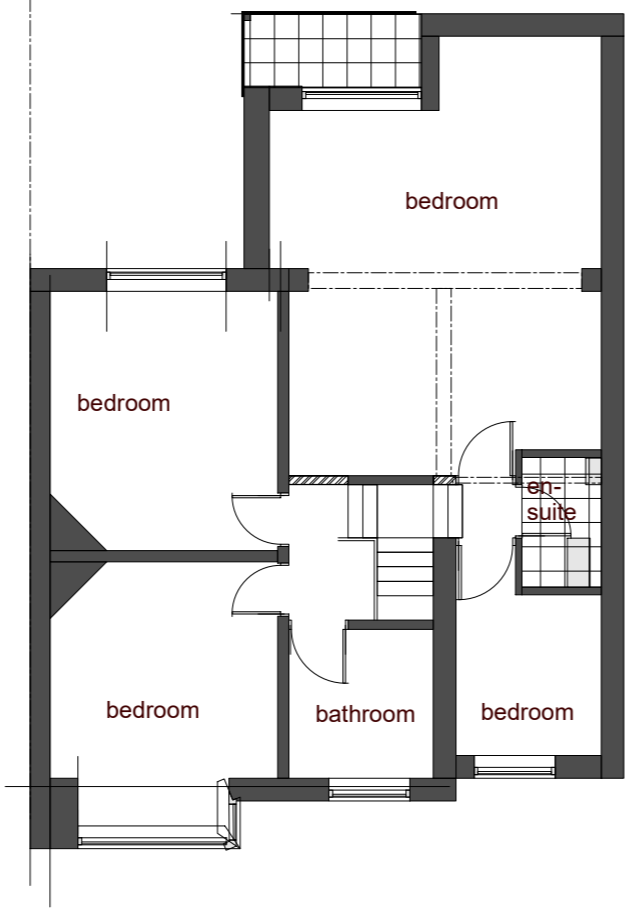

first floor layouts

finishes
 roof = grp
 walls = brickwork
 windows = upvc
 doors = upvc



NMA - proposed

proposed extension at newlands park crescent scarborough - scale 1:100@A3

