


Front Elevation

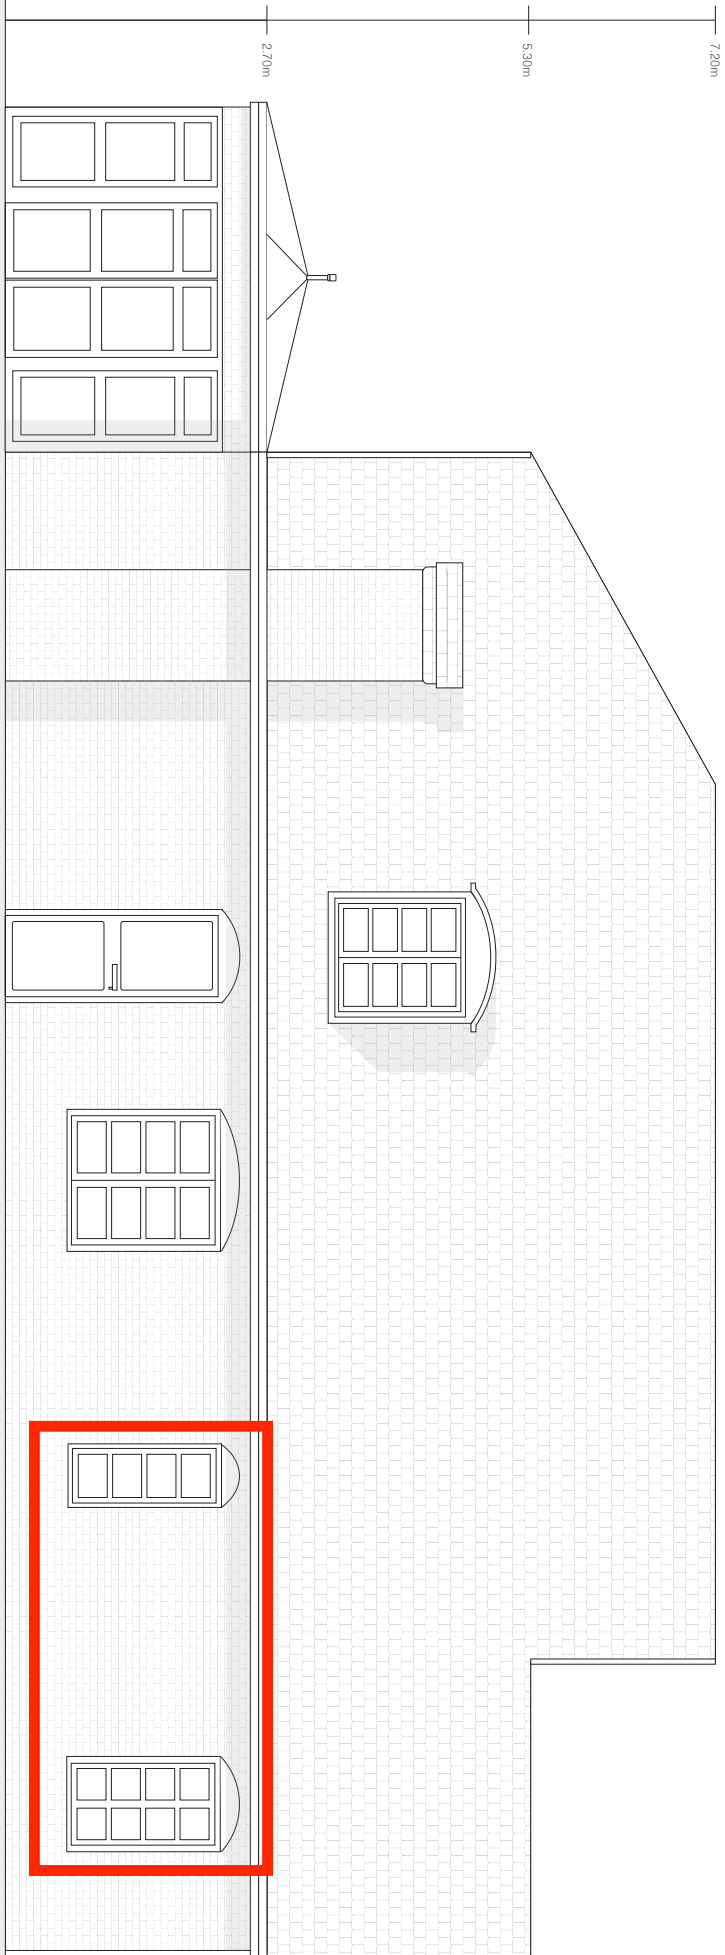

Back Elevation