




first floor

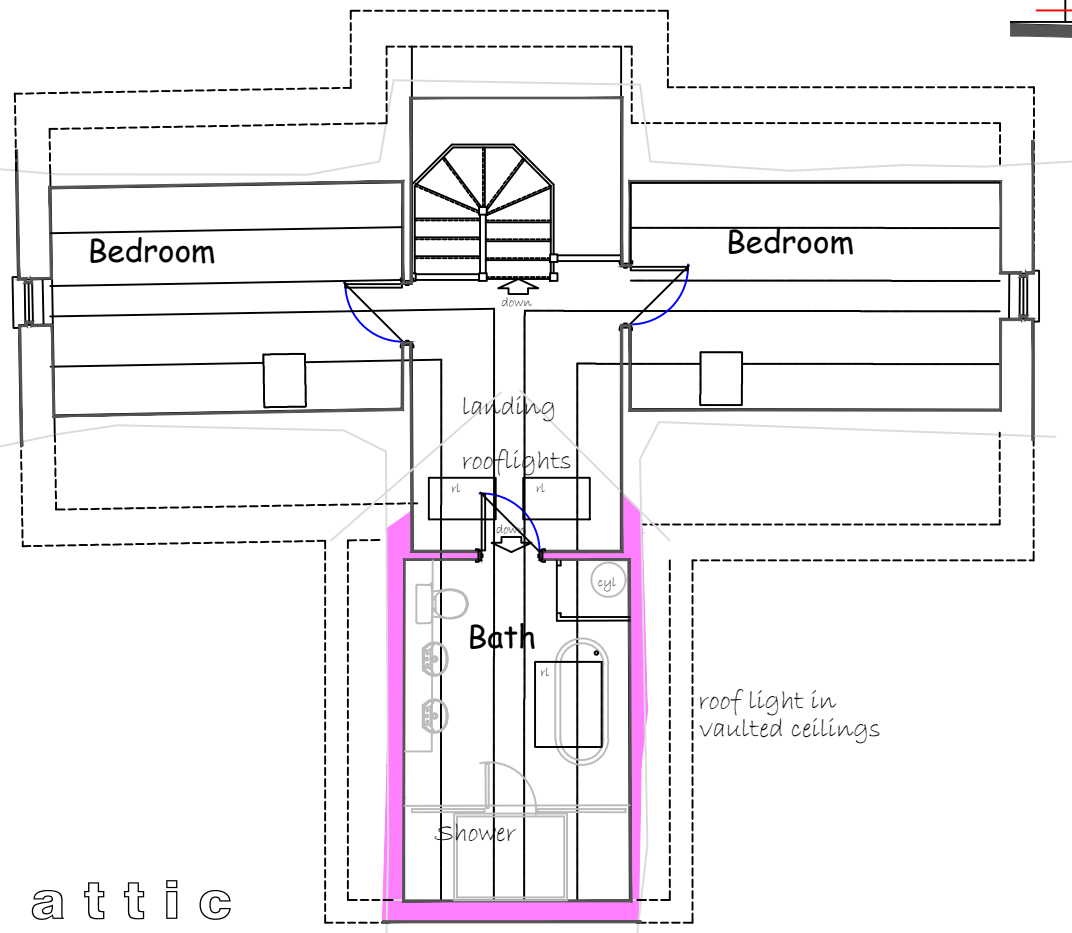


attic

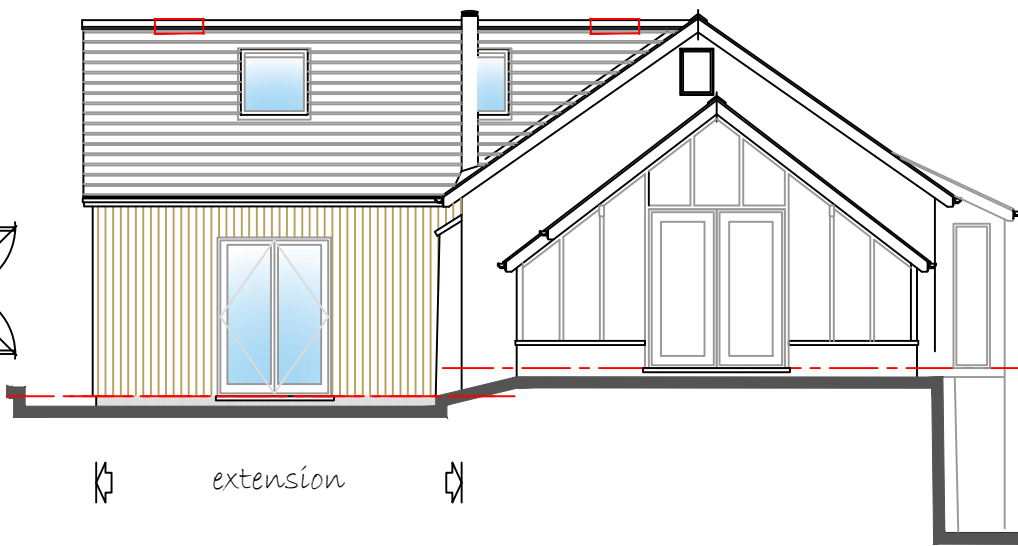

south-west


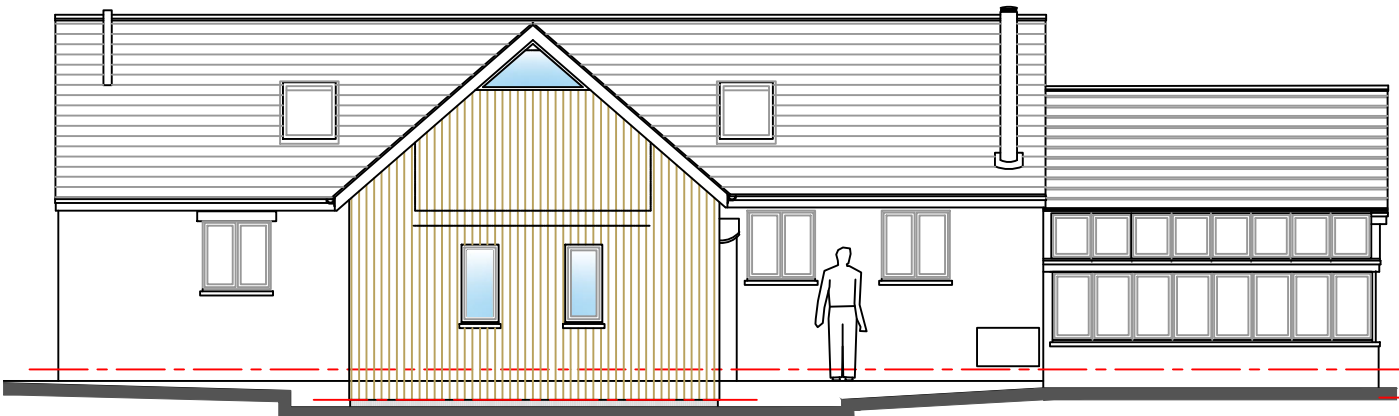


north-west

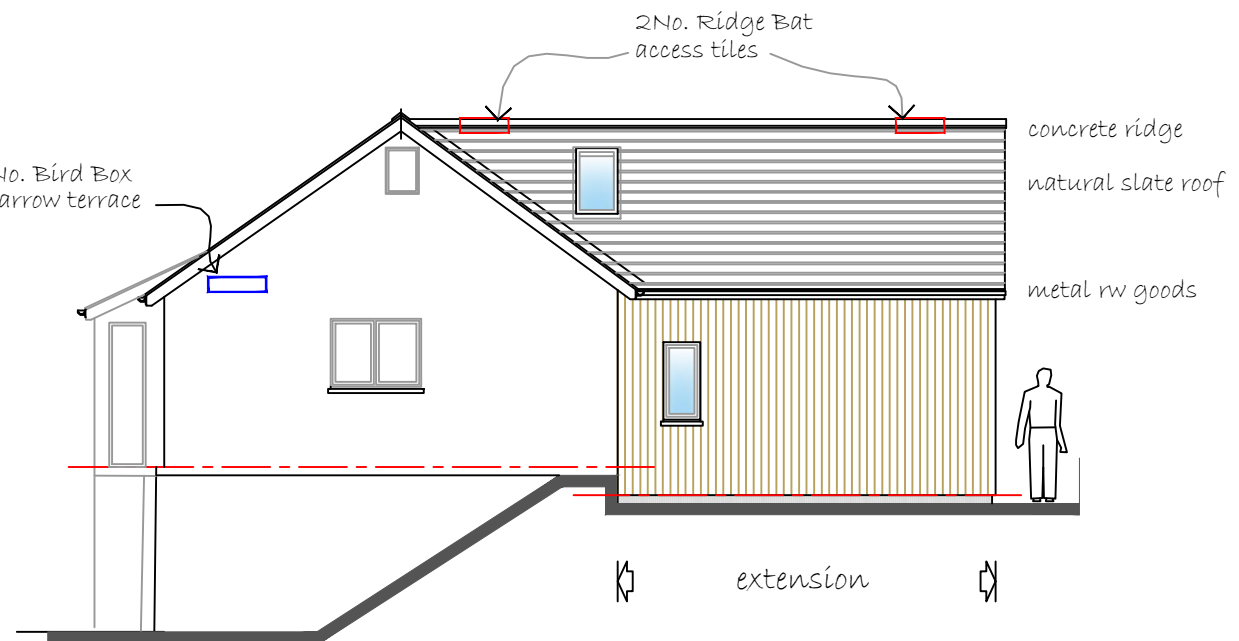

north-east

Notes;-
all dimensions are in millimetres
This drawing prepared for planning approval purposes only - refer to working drawings for all construction details materials in the new works to match the existing in all respects

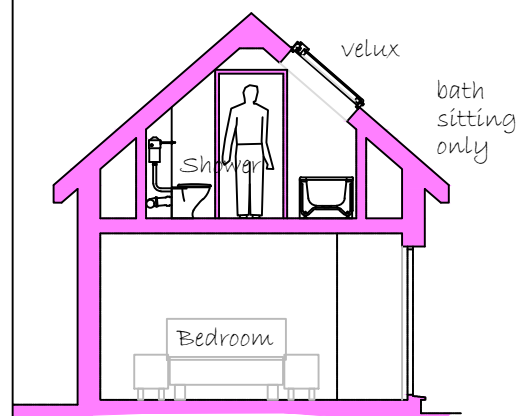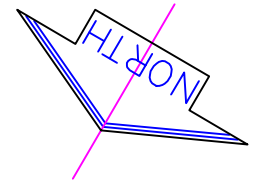

section 1:100

project
Alterations and Extension to Dwelling

site address
Mill Farm Barn
Cheriton Fitzpaine
Credon
Devon. EX17 4BD

drawing title
Floor Plan and Elevations
AS PROPOSED

 E. J. Taylor
Architectural Surveyors

E. J. Taylor AssocRICS
Linhay, Morchard Bishop, Credon. EX17 6NR
t/f 01363 877 332 e-mail ejt@enctaylor.co.uk

drawing no	1645 - 04	amendment	B
scale	1:100	issue	July 22
frame size	A3 ^{pk}	date	Aug 21
scale bar	0m 1m 2m	cad	