


FIXED METAL WINDOW

SCALE 1:10



W14 SIZE (A H) 910_{mm} x W) 1515_{mm}

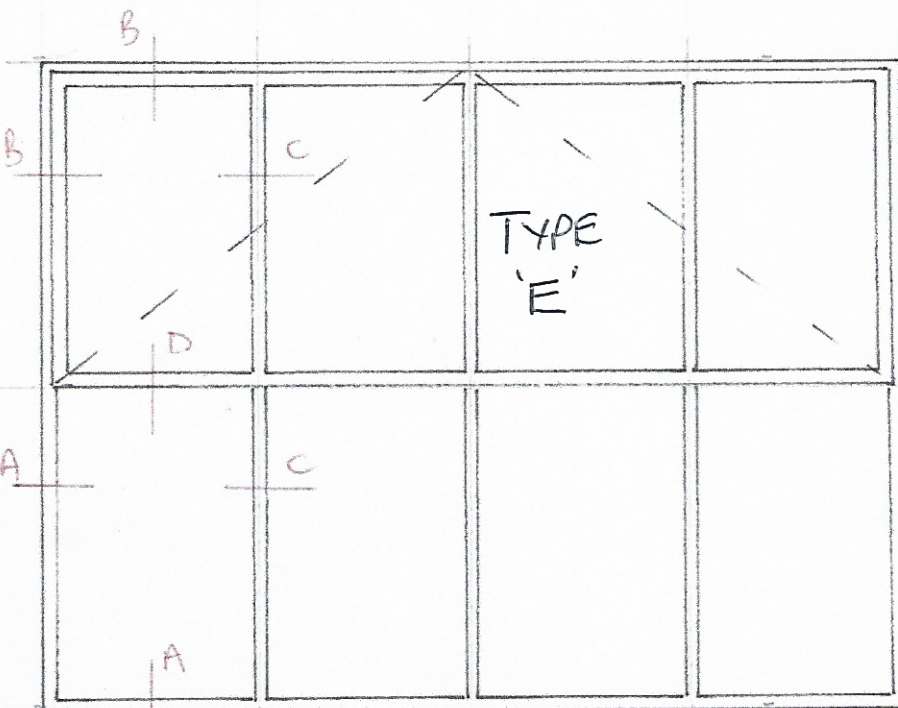

TOP HUNG
METAL CASEMENT
WINDOW

W5 SIZE (A H) 930 x W) 1140 mm
W13 SIZE (A H) 768 x W) 1060 mm
W12 SIZE (A H) 908 x W) 1510 mm