


GLAZED TRIPLE METAL SCREEN.

SCALE 1:20

TYPE 'G'

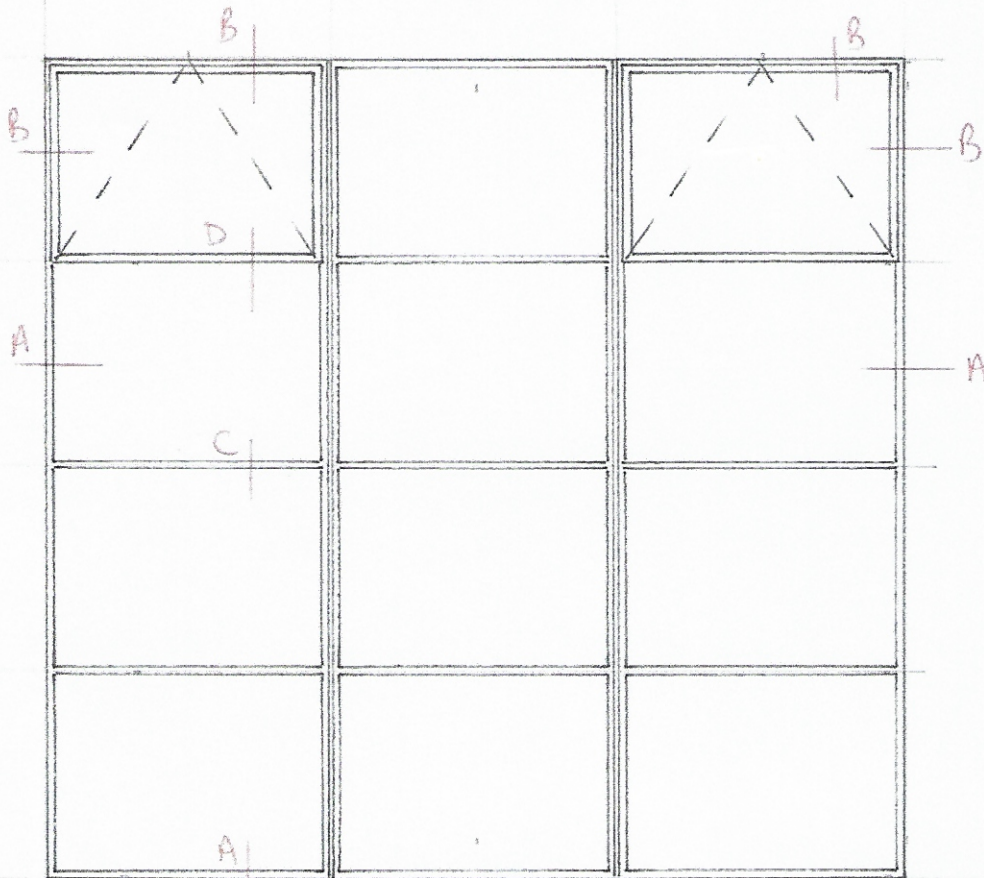

WINDOW NO

ED 8 SIZE (H) 2225_{mm} x (W) 2320_{mm}