


SCALE 1:10

TYPE 'F'

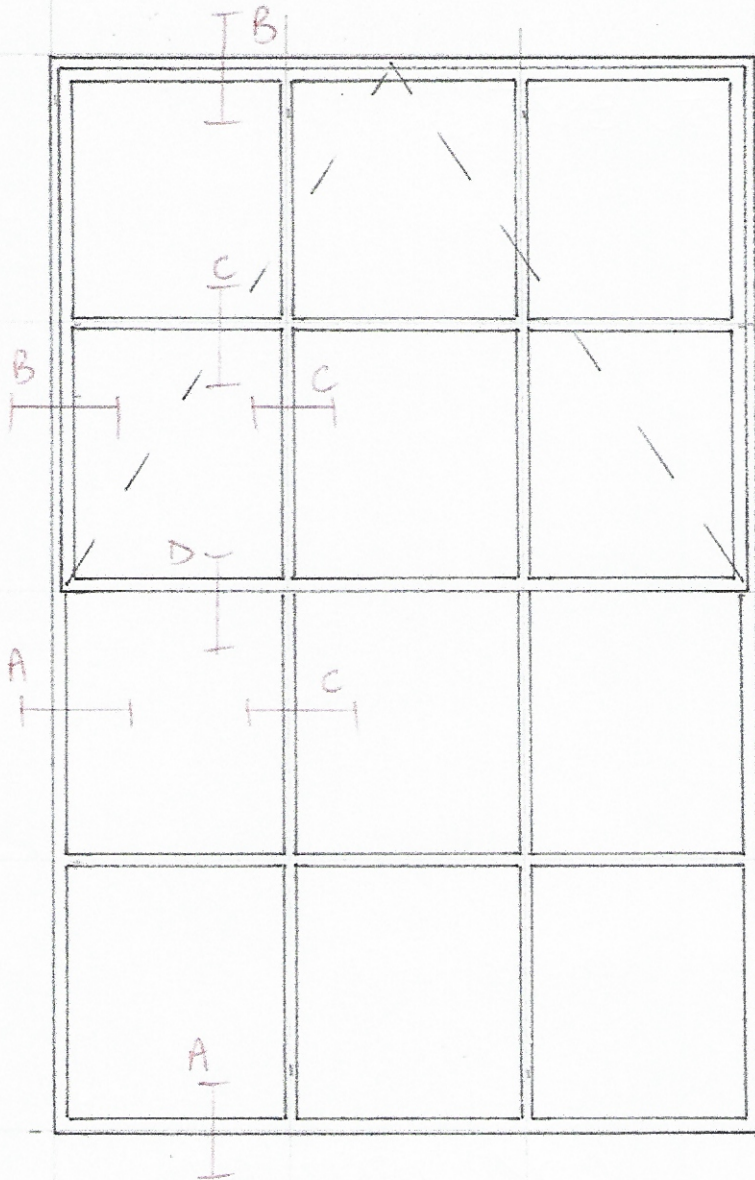

TOP HUNG
METAL CASEMENT
WINDOW DETAILS

WID & WII SIZE O/A H) 1530 x W) 1060_{mm}