


SCALE 1:10

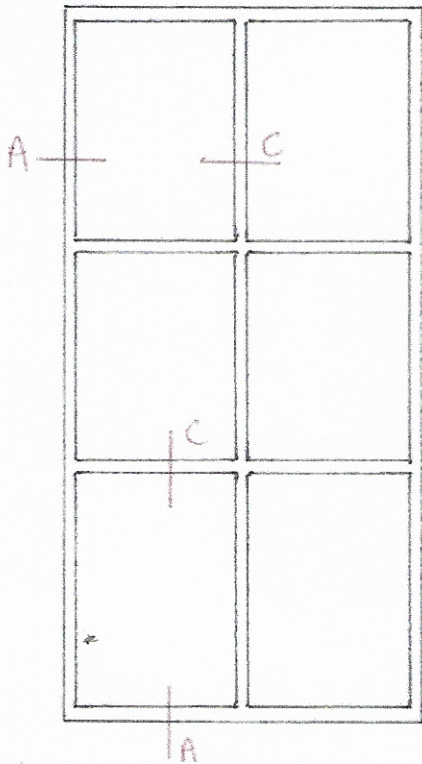


FIXED METAL WINDOW

TYPE 'B'

W8 & W9 SIZE (A H) 990 x (W) 530
mm mm

TYPE 'C'

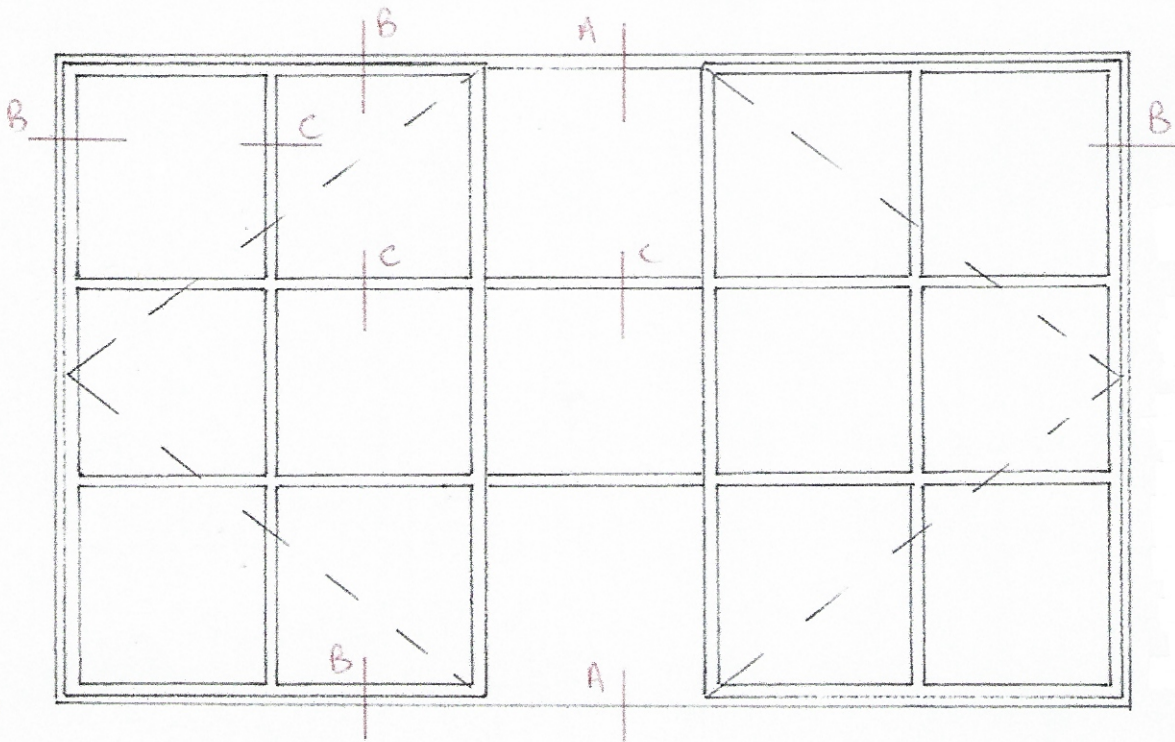

SIDE-HUNG METAL CASEMENT WINDOW DETAILS
WITH FIXED CENTRAL 3-PANE SECTION.

W6 & W7 SIZE (A H) 905 x (W) 1515 mm

W15, W16 & W17 SIZE (A H) 910 x (W) 1515 mm

W20 & W25 SIZE (A H) 1210 x (W) 1520 mm