


NOTES:

1. All elevations are represented externally unless otherwise stated.
2. Site dimensions to be verified prior to construction.
3. Report all discrepancies to M&W immediately.
4. Read in conjunction to all relevant documents and drawings.
5. All tolerances are to Mumford & Wood Standard Tolerance definitions (see supporting document for more detail) unless stated on the drawing.
6. Mumford & Wood Ltd all rights reserved ©

All drawings are in millimeters. Do not scale. This drawing is the property of MUMFORD & WOOD LTD. It must not be used, copied or reproduced without permission. © Copyright Mumford & Wood 2022

Mumford & Wood Limited

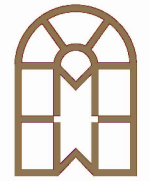

MUMFORD & WOOD

EST. 1954



Carbon Neutral Organisation



MADE IN BRITAIN



CHAS Accredited Contractor CHAS.co.uk

Address:

Mumford & Wood Limited
Tower Business Park, Kelvedon Road,
Tiptree, Essex CO5 0LX

Contact Details:

T: (01621) 818155
W: www.mumfordwood.com
E: sales@mumfordwood.com

Customer: SPORN CONSTRUCTION LTD.

PROJ NO: 20075964

Drawing Title: HOME FARM

TYPICAL SECTIONS - THRU JAMBS

Date of Creation: 26/07/2022

Scale @ A3: 1:5

DRWN BY: SG

007

REVISIONS

Rev	By	Date	Description

Approved By	Production	Customer
Sign & Date	---	---