


SCALE 1:10

TYPE 'A'

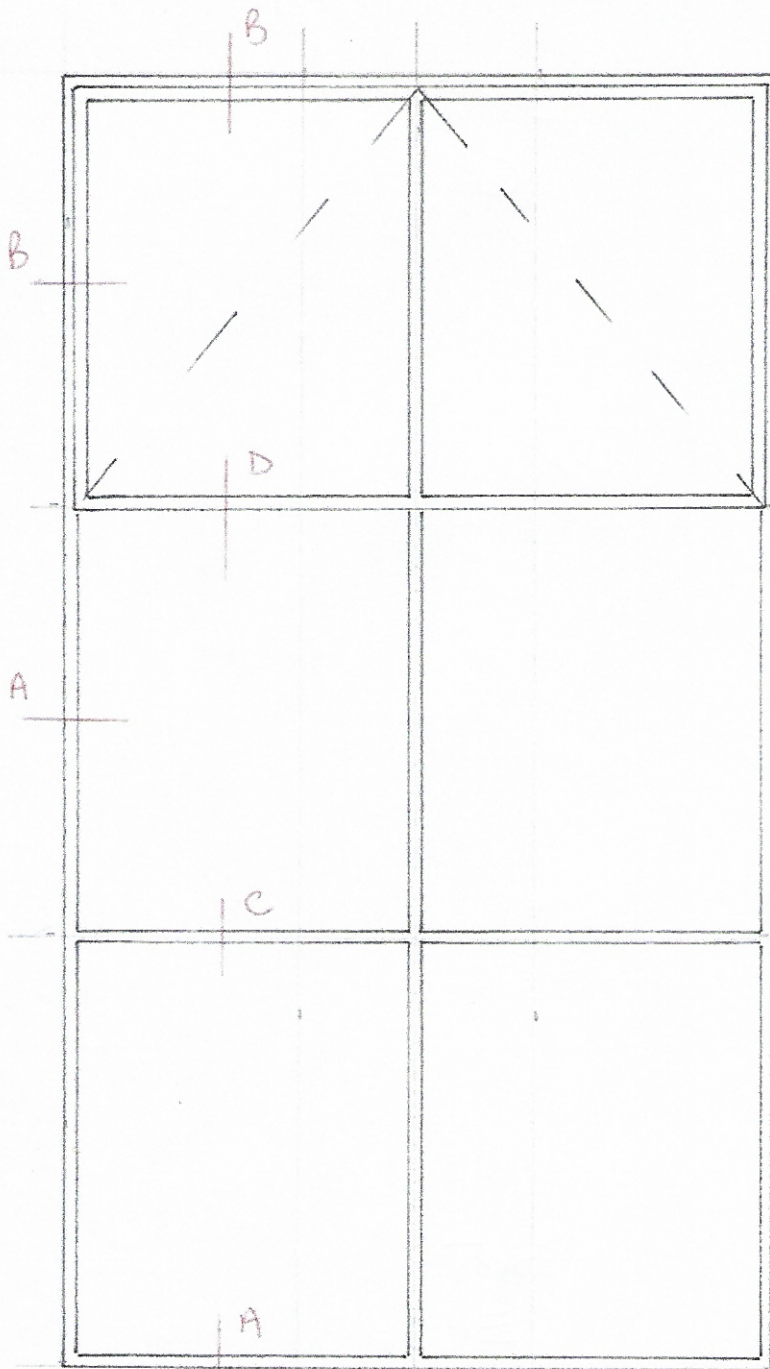

GLAZED METAL
SCREEN DETAILS

ED9	SIZE O/A	H) 1918 _{mm} x W) 985 _{mm}
ED10	" "	H) 1955 _{mm} x W) 985 _{mm}
ED11	" "	H) 1835 _{mm} x W) 1060 _{mm}
ED13	" "	H) 2175 _{mm} x W) 1125 _{mm}