



Issue Status			
Planning			
This drawing is copyright. Only figured dimensions to be worked to.			
Revision	Drawn	Check	Date
A	AD	AD	24.09.21
B	AD	AD	14.01.22
C	AD	AD	22.01.22

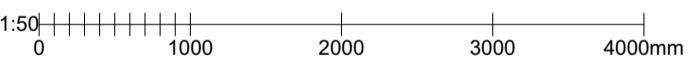

client	Mr & Mrs Harvey		
project	The Cottage, Hemingstone House Extension		
drawing	Ground Floor Plan As Proposed		
date	21.08.21	scale	1:50 @ A1
drawn	RR	check	AD

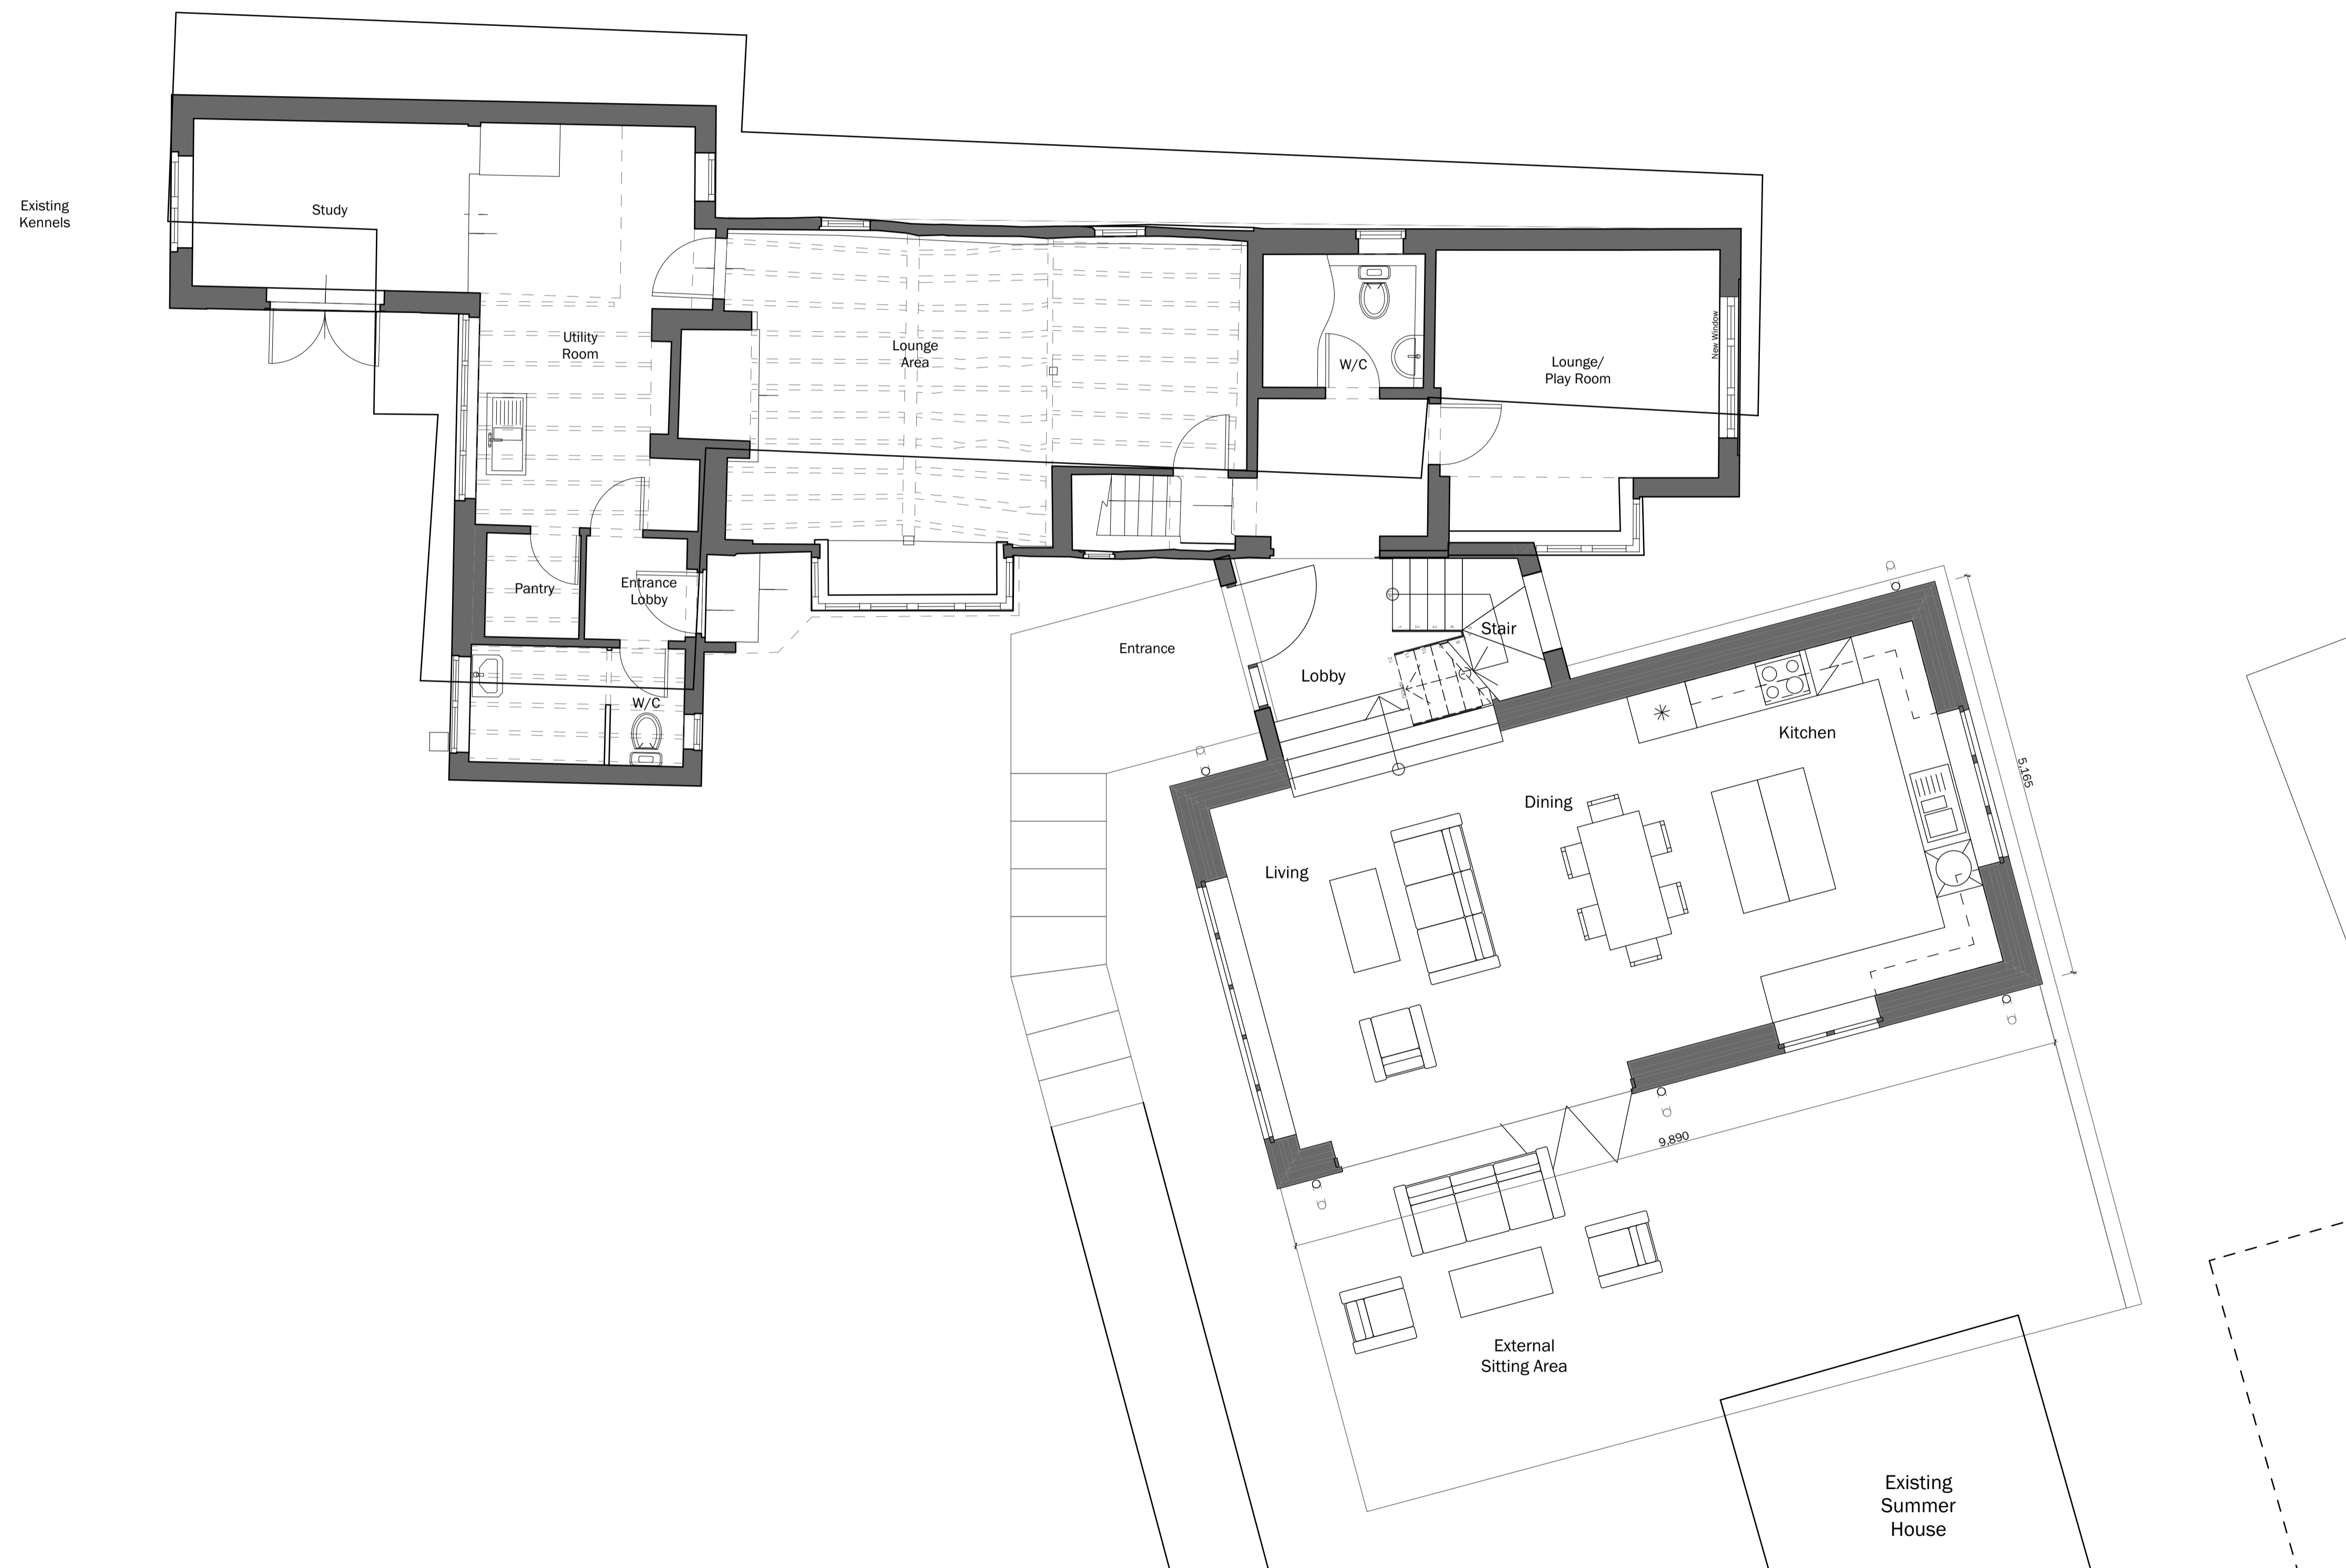

www.brown-co.com
 Norwich 01603 02881.2 | Brgg 01652 654833
 St Neots 01480 21381.1 | Banbury 01295 273555
 Brown & Co Registered Office: Granta Hall, Finkin Street, Grantham, Lincolnshire, NG31 6QZ.
 Registration no: 0C302092. Registered in England & Wales.

20	059	K0022	C
----	-----	-------	---

Ground Floor