
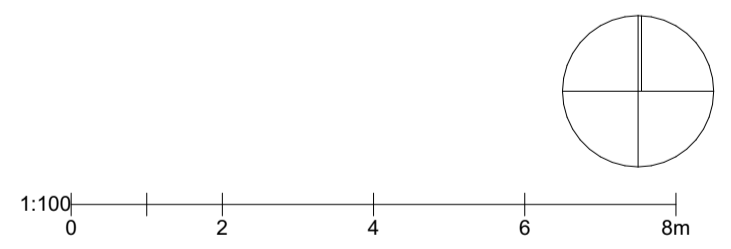


Issue Status		Planning		
This drawing is copyright. Only figured dimensions to be worked to.				
Revision	Drawn	Check	Date	
A	AD	AD	24.09.21	
B	AD	AD	22.01.22	

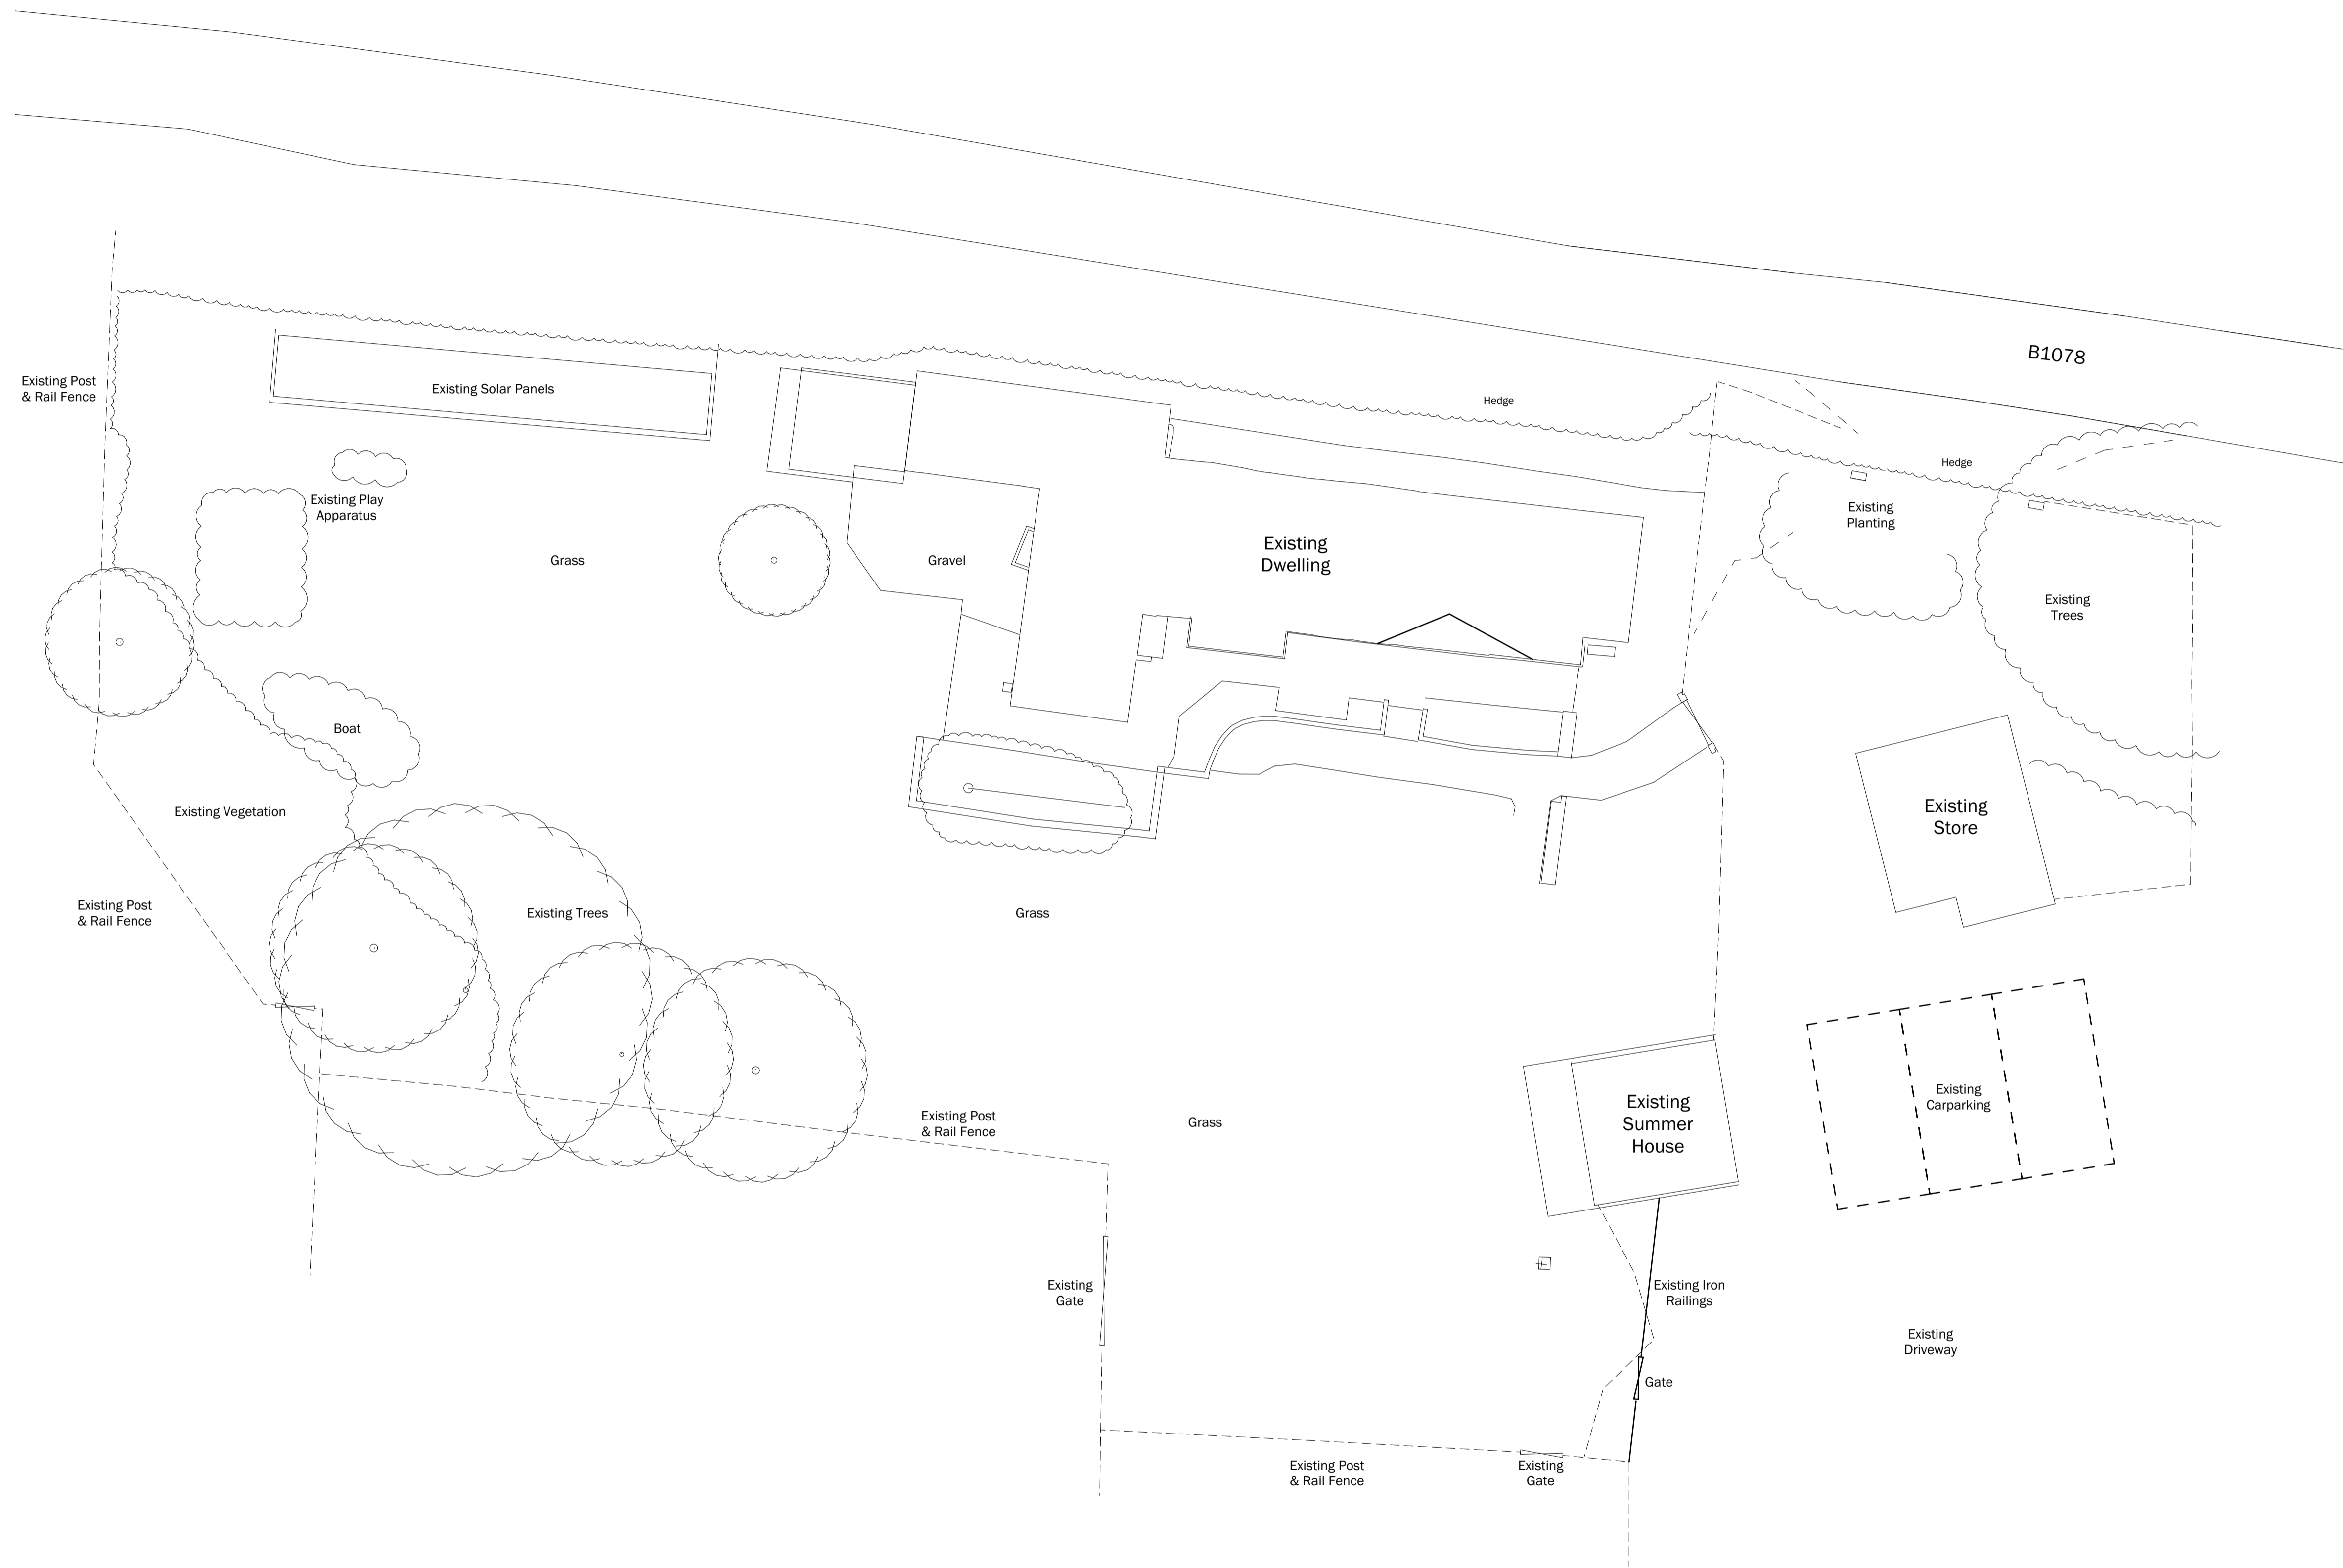

client	Mr & Mrs Harvey		
project	The Cottage, Hemingstone House Extension		
drawing	Site Plan As Existing		
date	21.08.21	scale	1:100 @ A1
drawn	RR	check	AD

BROWN & CO
ARCHITECTURE + PLANNING
www.brown-co.com

Norwich 01603 028812
 St Neots 01480 213811
 Brown & Co Registered Office: Granta Hall, Finkin Street, Grantham, Lincolnshire, NG31 6QZ.
 Registration no: 0C302092. Registered in England & Wales.