


View from Top

Scale
1sq = 1m
↔ = 10cm/100mm

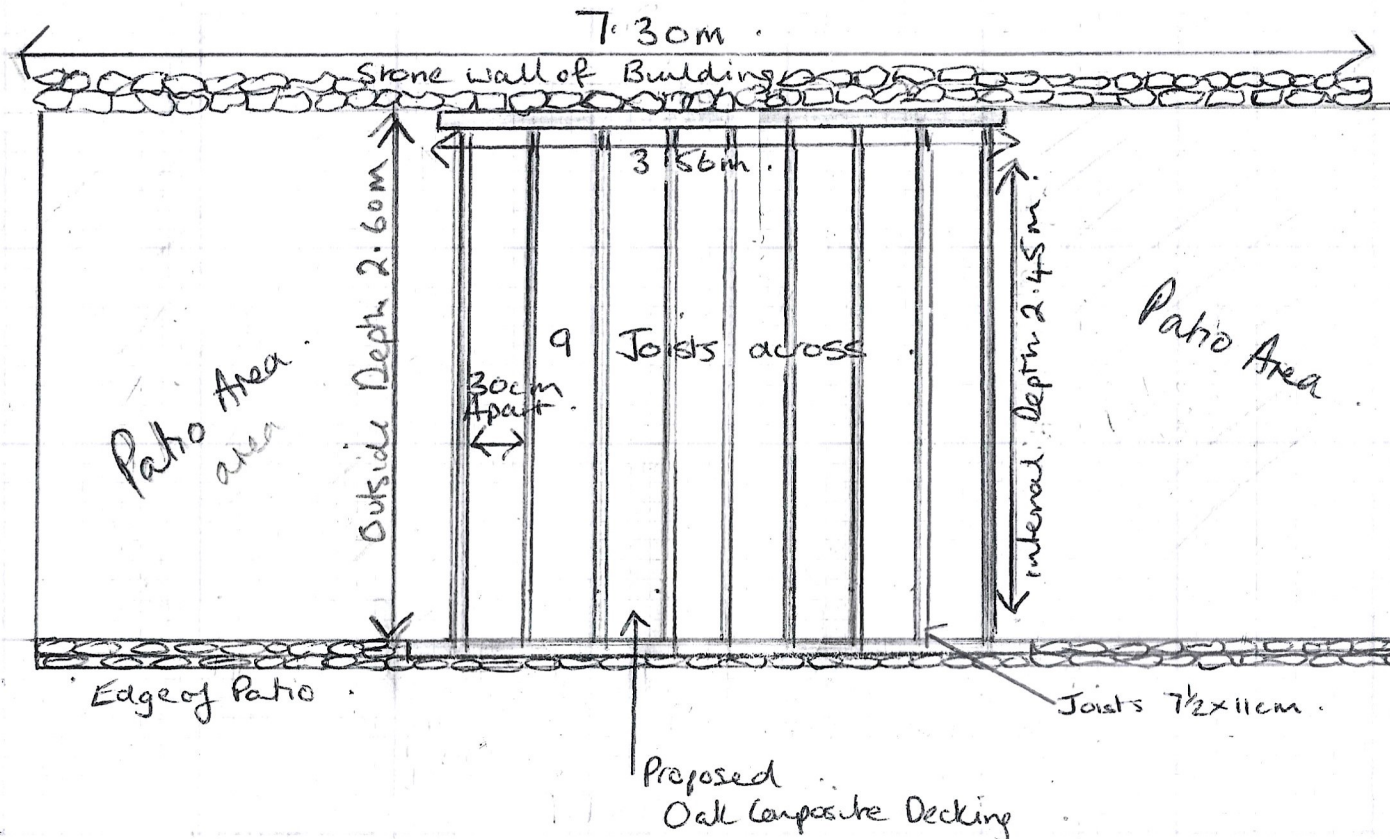

North West
Faces
North West

North