
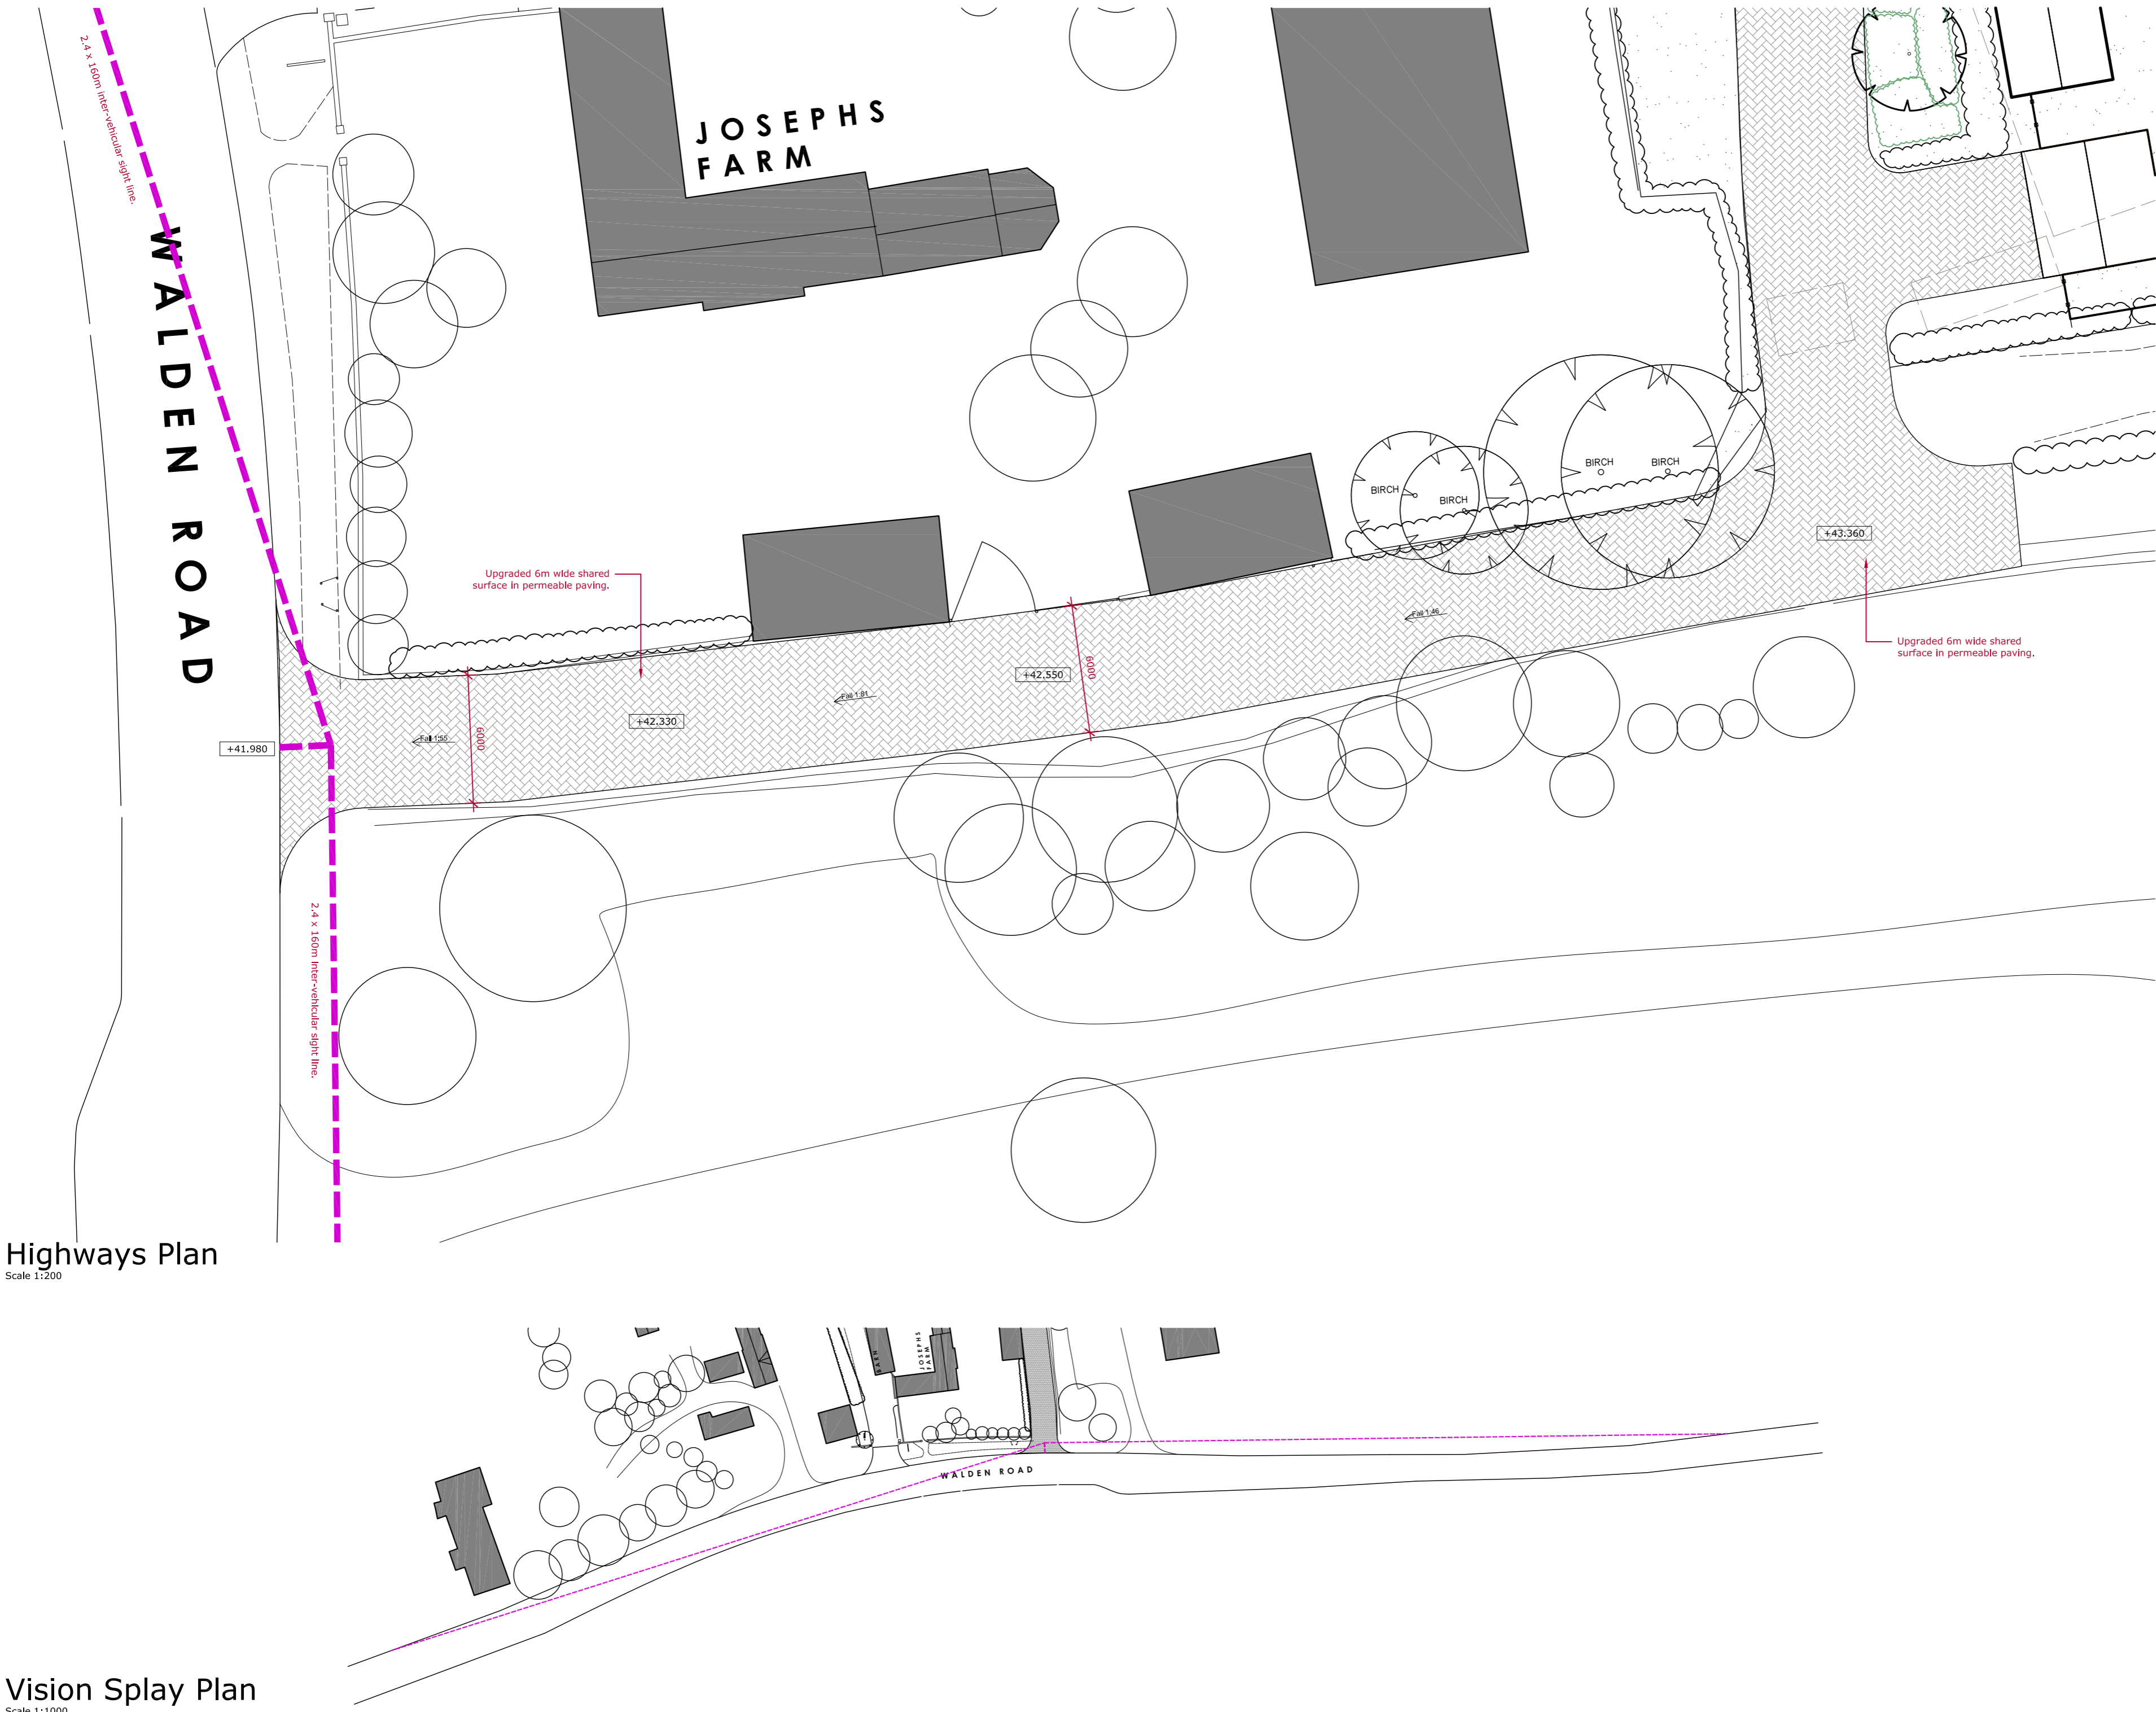
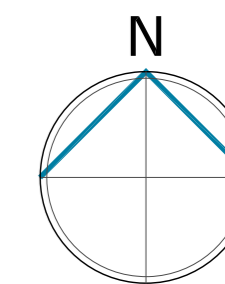


This drawing is a print and must not be scaled from. Use only noted dimensions and check all measurements on site before proceeding with the works. Any queries regarding areas, levels or dimensions must be referred back to BBR Design Services Ltd. All dimensions of existing buildings to be verified on site.

This drawing is the copyright of BBR Design Services Ltd and shall not be in any way used or reproduced without their prior written consent.

All design and construction is to be in accordance with the Construction Design and Management (CDM) Regulations 2015, and HSE guidance.

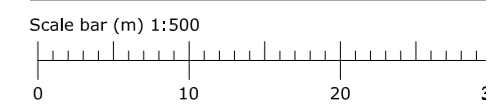


Highways Plan
Scale 1:200

Vision Splay Plan
Scale 1:1000

Rev:	Date:	Note:	By:

FOR PLANNING

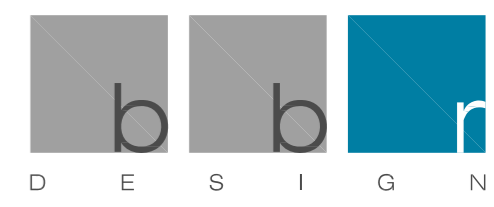

01462 420800 | 01799 530097
 info@bbr-design.co.uk
 www.bbr-design.co.uk



Contract:
Springwell Nursery
 Walden Road
 Little Chesterford
 Essex, CB10 1UE

Drawing Title:
Highways Plan

Scale: 1:500 @ A2	Drawn/check: rda
Job No: 18955	Date: July 2022

Drawing No: PL04	Revision: -
----------------------------	-----------------------

© BBR Design 2021