

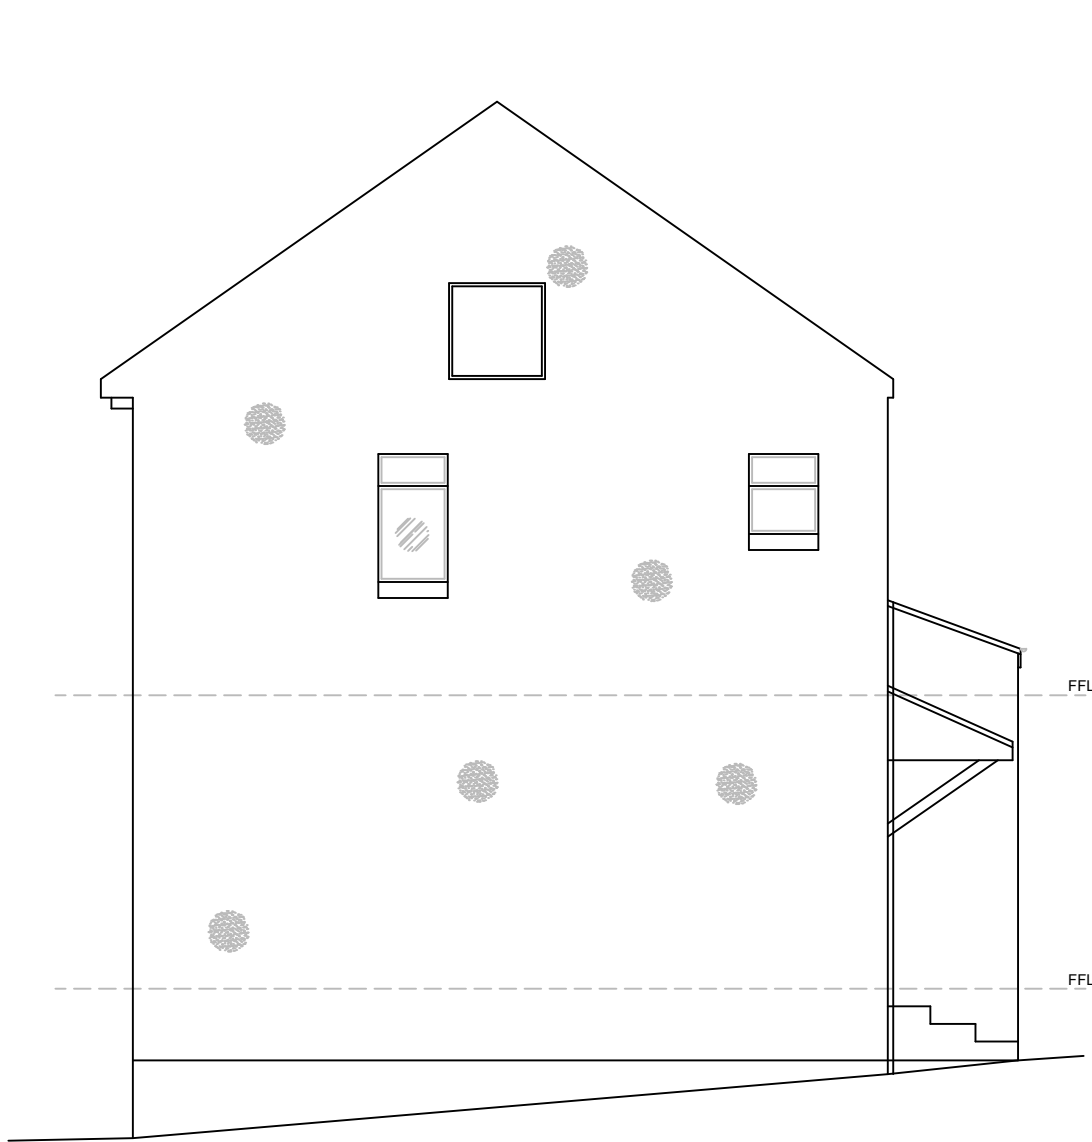
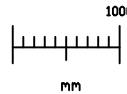



FRONT ELEVATION

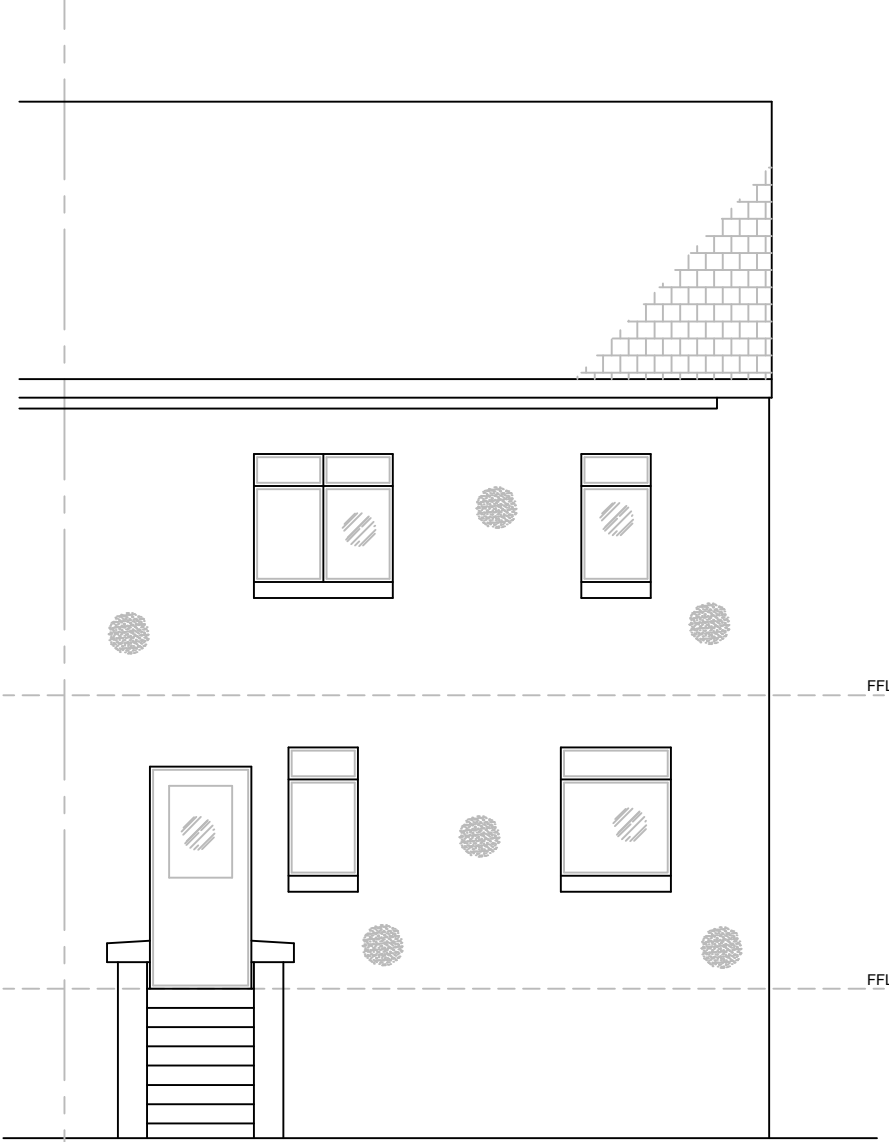


GABLE ELEVATION

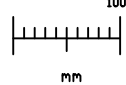



REAR ELEVATION

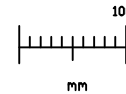



EXISTING TIMBER TRUSSES TO BE CUT TO ALLOW INSTALLATION OF NEW DORMER

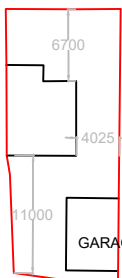



SITE PLAN

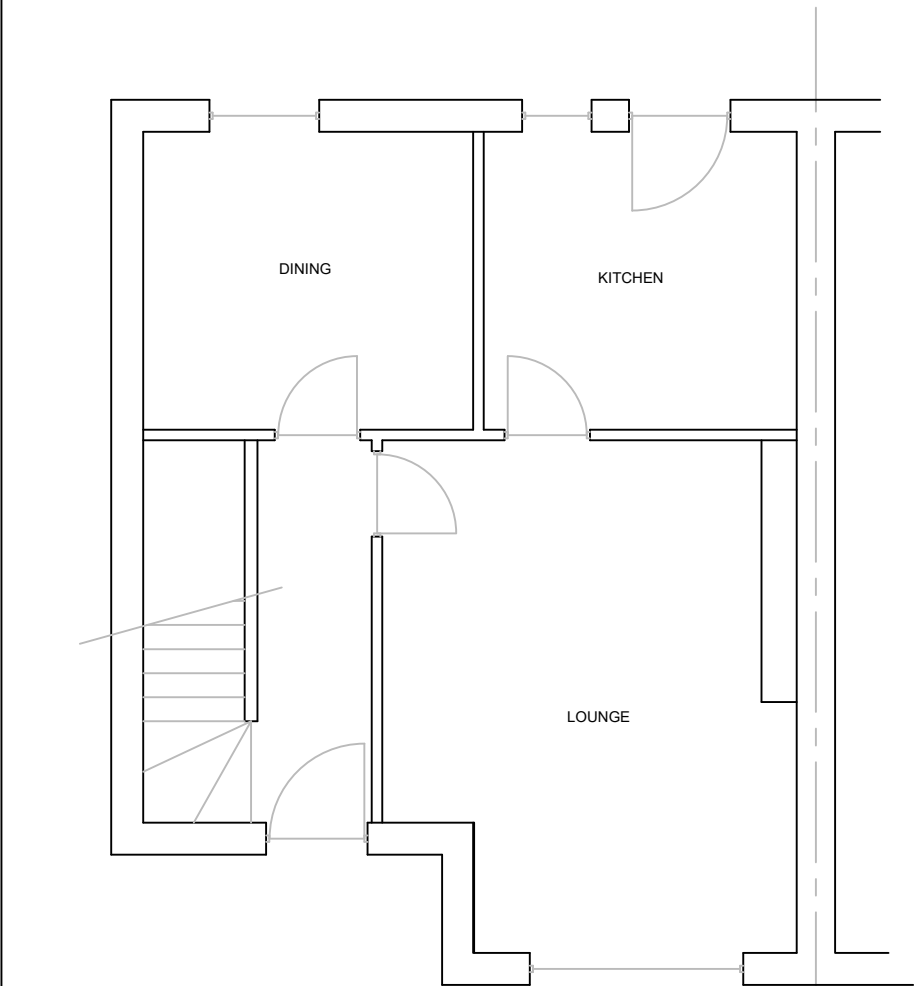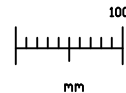


GROUND FLOOR PLAN

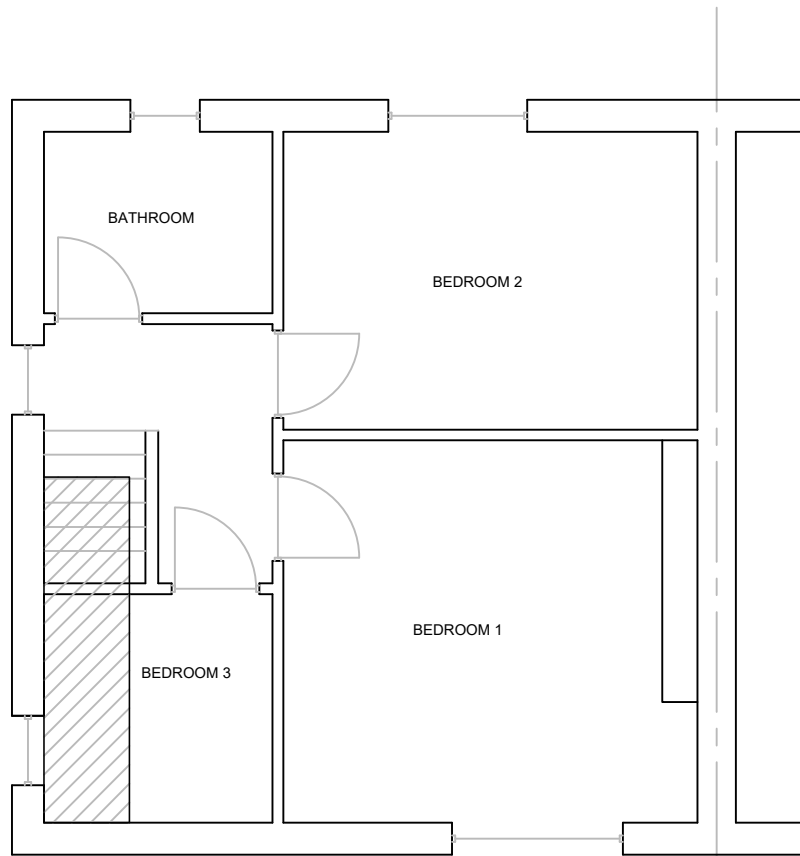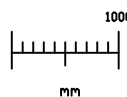


FIRST FLOOR PLAN

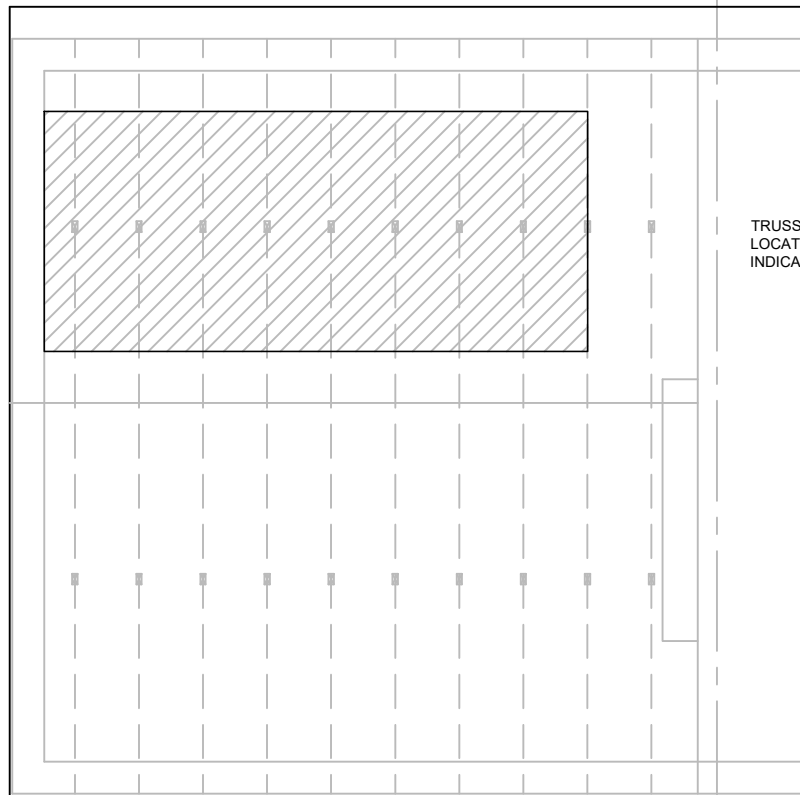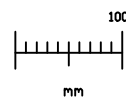

ATTIC FLOOR PLAN

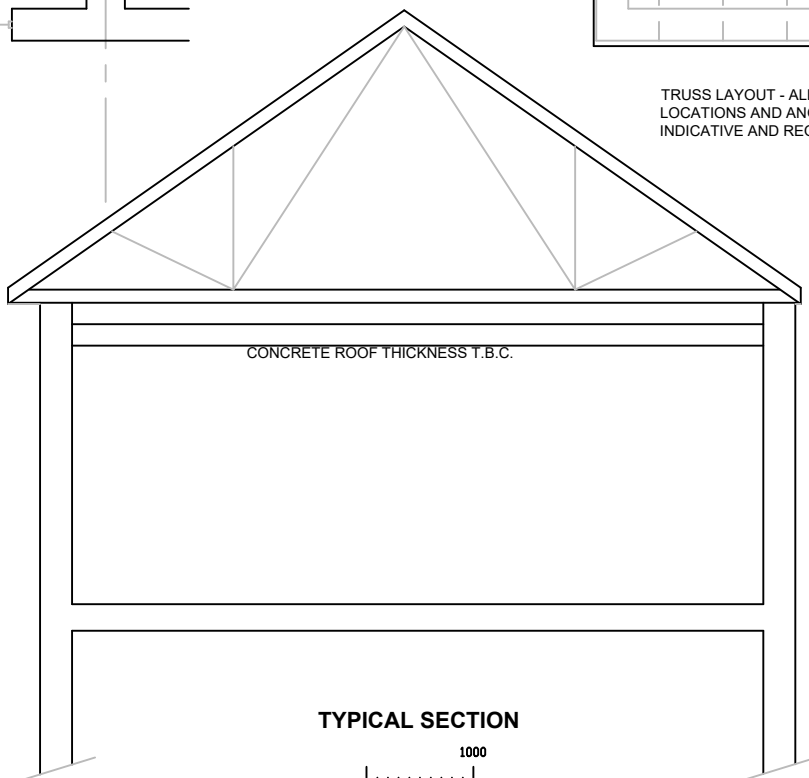

TYPICAL SECTION

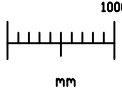

Notes.

1.0 GENERAL

- 1.1 ALL DIMENSIONS ARE IN MILLIMETERS UNLESS NOTED OTHERWISE.
- 1.2 ALL LEVELS ARE IN METERS UNLESS NOTED OTHERWISE.
- 1.3 ALL DIMENSIONS AND LEVELS ARE APPROXIMATE AND ARE TO BE CHECKED ON SITE PRIOR TO COMMENCEMENT OF THE WORKS.
- 1.4 THIS DRAWING IS TO BE READ IN CONJUNCTION WITH ALL OTHER RELEVANT ENGINEERS AND ARCHITECTS DRAWINGS AND THE SPECIFICATION.
- 1.5 WHERE CONDITIONS ON SITE VARY SIGNIFICANTLY FROM THOSE INDICATED ON THE DRAWINGS THE CONTRACTOR SHOULD SEEK FURTHER ADVISE PRIOR TO PROCEEDING WITH THE WORK.

REV	COMMENT	DATE	DRAWN	CHECK
-----	---------	------	-------	-------

Tryst Building Design

Telephone: 07709 949990

Trystbuildingdesign@gmail.com

DRAWING STATUS:

PLANNING

CLIENT:

MR. D. KHAN

PROJECT:

PROPOSED EXTENSION
8 AVON PLACE
COATBRIDGE

TITLE:

EXISTING FLOOR PLAN
AND ELEVATIONS

DESIGNED:	CHECKED:	DRAWN:
-----------	----------	--------

SCALE & SIZE:	DATE:
---------------	-------

A1, 1:50

JUL 2022

PROJECT No:	DRAWING No:	REV:
-------------	-------------	------

072

01pl