


1 Existing Side East Elevation
1:200@A3 ; 1:400@A4

NOTES

SCALING FOR PLANNING PURPOSES ONLY.
ALL DIMENSIONS TO BE CHECKED ON SITE.
WORK TO BE CARRIED OUT IN ACCORDANCE WITH BYE-LAWS AND REGULATIONS OF LOCAL AUTHORITIES AND STATUTORY UNDERTAKERS.
THIS DRAWING MAY INCORPORATE INFORMATION FROM OTHER PROFESSIONALS. KTB CANNOT ACCEPT RESPONSIBILITY FOR THE INTEGRITY AND ACCURACY OF SUCH INFORMATION. DRAWINGS, SPECIFICATIONS AND SCHEDULES ARE TO BE READ IN CONJUNCTION WITH ALL RELEVANT ARCHITECTS AND CONSULTANTS DRAWINGS AND SPECIFICATIONS.
PRINT PDF OF THE DWG IN ACTUAL SIZE.

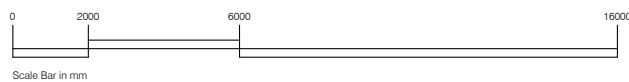

LEGEND:

Proposed Works:

- wall & floor finishes
- other

REV	NOTES	DATE	BY
A	ISSUED FOR PLANNING	19.07.2022	DA

STATUS
PLANNING

PROJECT
42 Lancaster Gate
Flat E

TITLE
Existing Side East Elevation
Street View Analysis

KTB architecture
15 Theod Street
London
SE1 8ST



t +44 (0)20 7207 4903
w ktbarchitecture.com
e hello@ktbarchitecture.com

SCALE AT A3: 1:200

DWG NUM LST_108

REV A