



notes

- 1 Refer to figured dimensions do not scale.
- 2 If in doubt refer to the Architect before work starts.
- 3 All dimensions are to be checked on site.
- 4 The Architects disclaim responsibility for variations from this drawing made without their written consent.
- 5 Please ensure that there have been no additional revisions to this drawing before starting work.

revisions

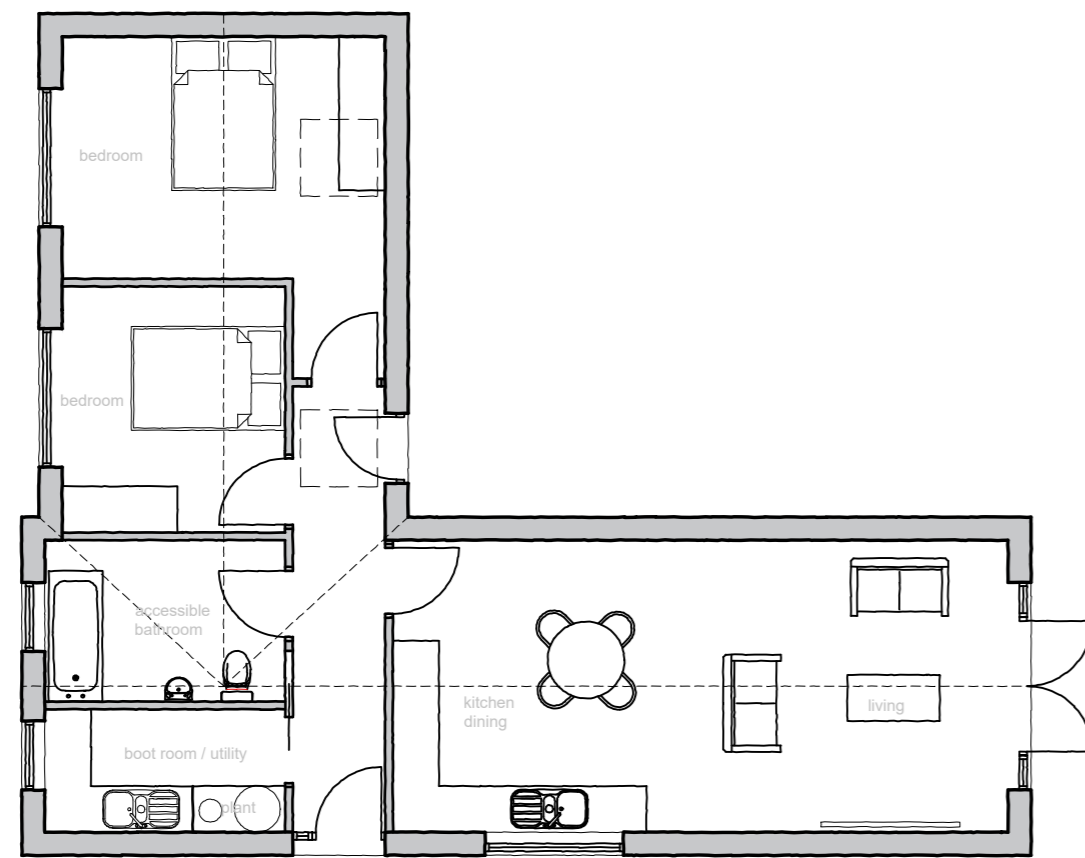

01 - PLAN - GROUND FLOOR

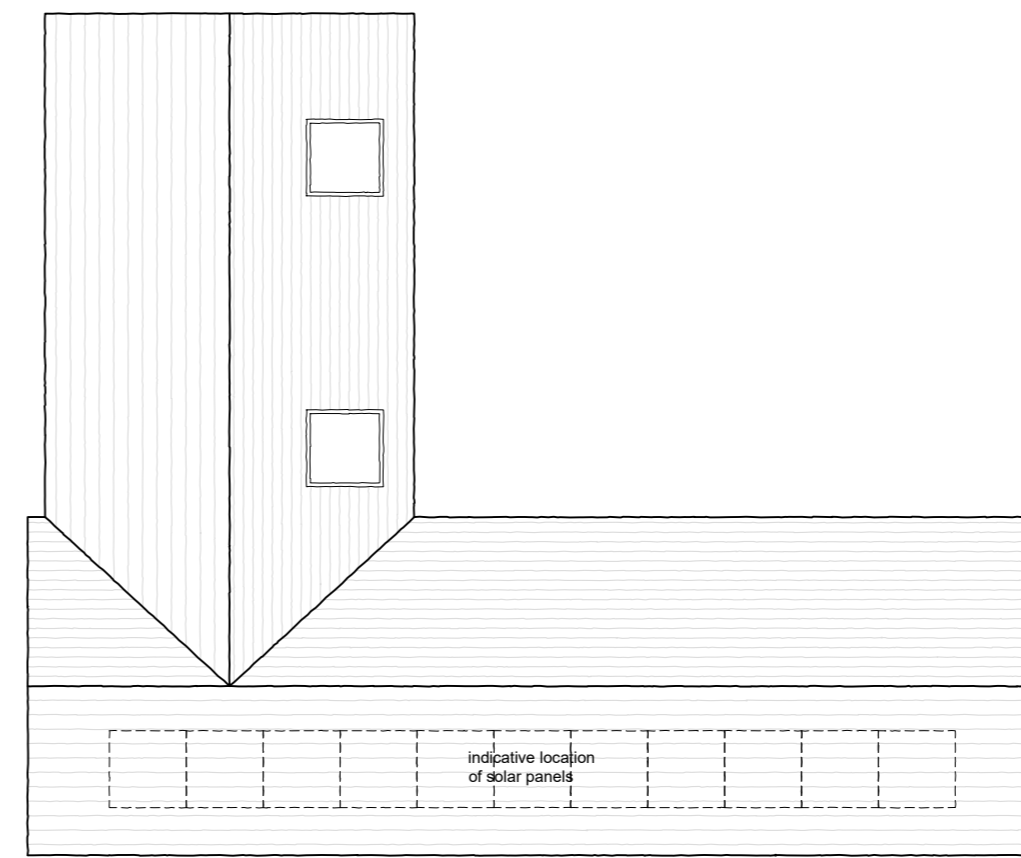

02 - PLAN - ROOF



client

M & D Homes

job

Builders Yard, Grey Lane,
Witham St Hughs.

drawing

PLANS:
GROUND & ROOF

scale

1:100 @ A2

Date

07.2022

no.

2236 (P) 02

Revision

-

drawn by

jk

t: 01636 816 972
e: jk@josephkemish.co.uk
w: www.josephkemish.co.uk

Office 2,
Harmans Walk,
6-8 Queen Street,
Southwell,
NG25 0AA

