


NOTES

Walls - Red brick
Manufacturer - TBS
Colour - Verona Red

Roof - Grey tiles concrete
Manufacturer - Sandtoft
Specification - Calderdale
Colour - Charcoal


Windows / Doors - UPVC

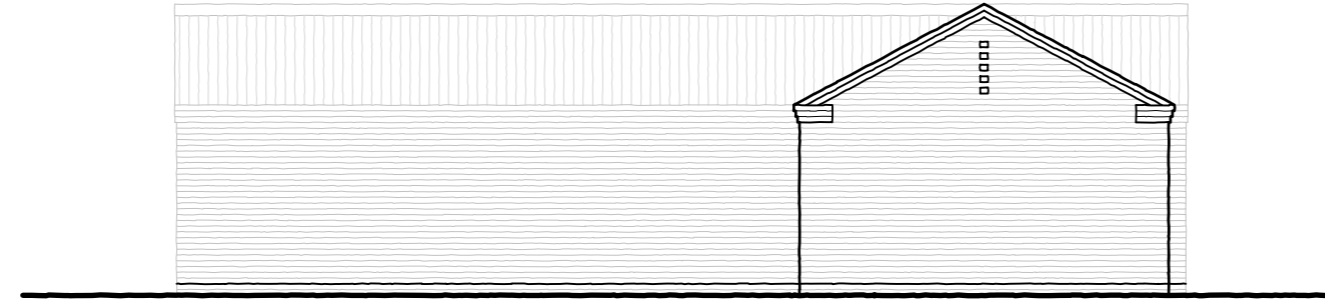

01 - ELEVATION - NORTH



02 - ELEVATION - WEST

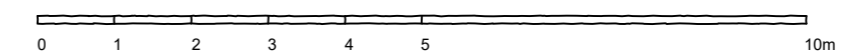

notes

- 1 Refer to figured dimensions do not scale.
- 2 If in doubt refer to the Architect before work starts.
- 3 All dimensions are to be checked on site.
- 4 The Architects disclaim responsibility for variations from this drawing made without their written consent.
- 5 Please ensure that there have been no additional revisions to this drawing before starting work.

revisions

client
M & D Homes

job
Builders Yard, Grey Lane,
Witham St Hughs.

drawing
ELEVATIONS:
NOTH & WEST

scale
1:100 @ A2

Date
07.2022

no.
2236 (P) 04

Revision
-

drawn by
jk

t: 01636 816 972
e: jk@josephkemish.co.uk
w: www.josephkemish.co.uk

Office 2,
Harmans Walk,
6-8 Queen Street,
Southwell,
NG25 0AA

