




Front Elevation

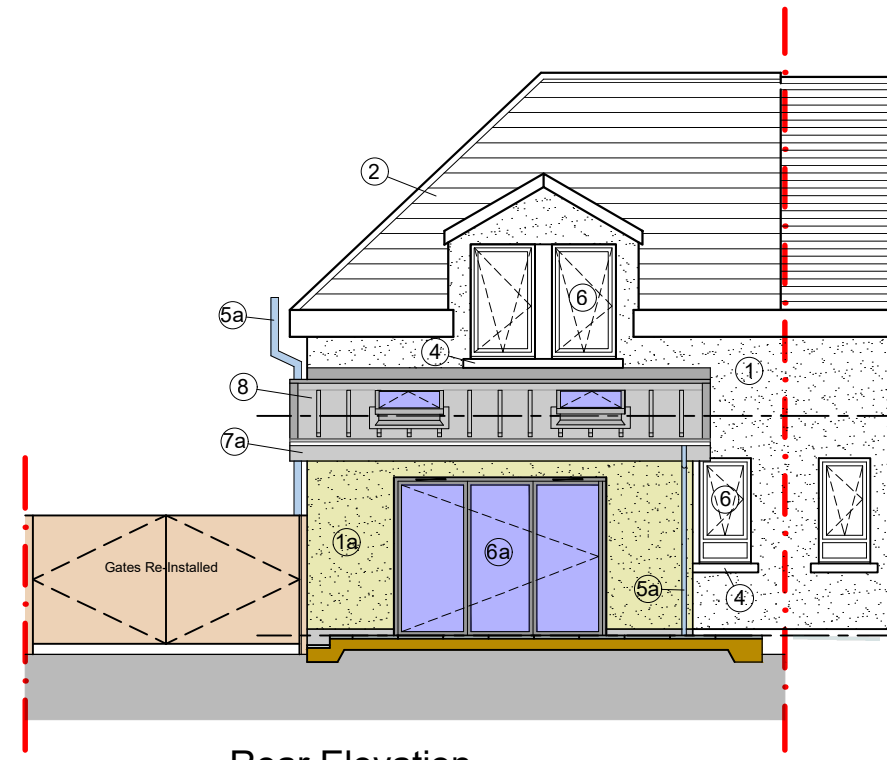

Rear Elevation

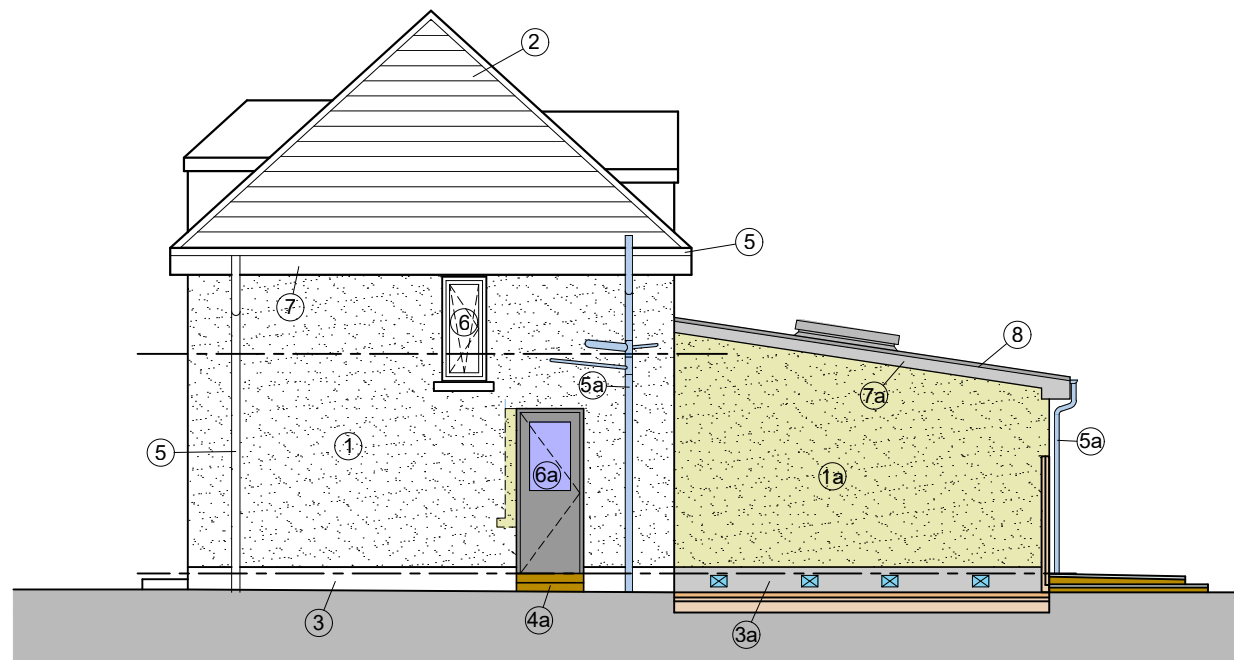


Gable Elevation

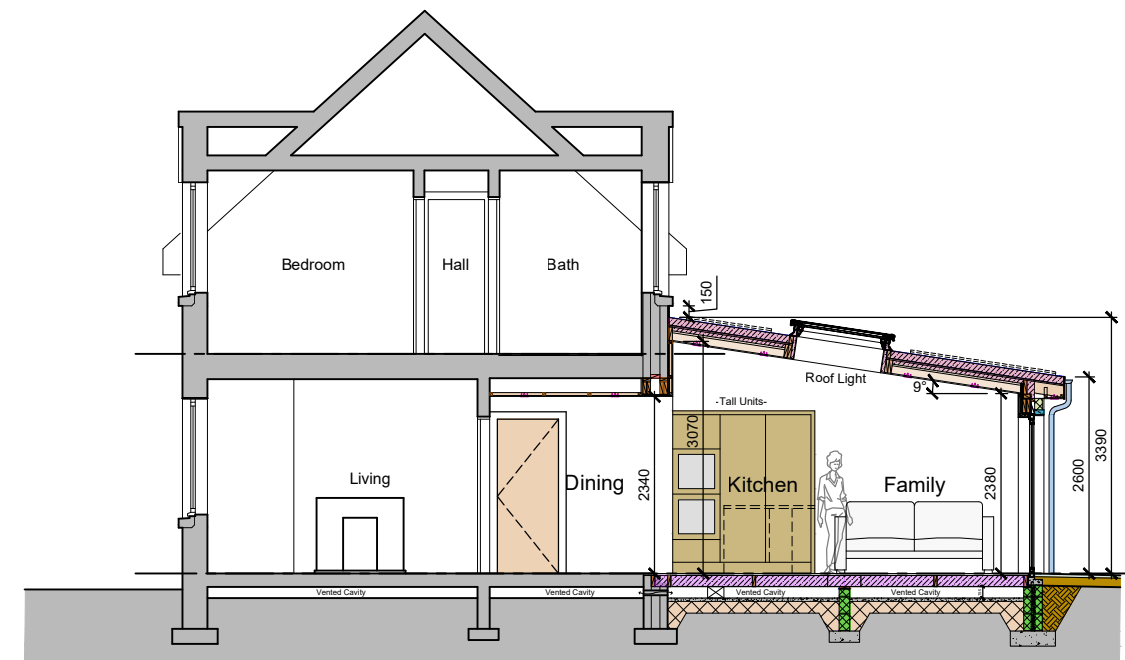

Section A-A

- ① Quartz chip render    ①a To match existing
- ② Roof with modern concrete tile, dark brown (aged colour)
- ③ Render base panel    ③a To match existing
- ④ Opening cills/steps in concrete    ④a To match existing
- ⑤ Gutters & Down pipes, uPVC black colour    ⑤a To match existing
- ⑥ Windows & Doors, in uPVC, white colour    ⑥a To match existing
- ⑦ Windows & Doors, in uPVC, white colour    ⑦a To match existing
- ⑧ Single ply membrane in slate grey colour with feature planted beads @ 400mm ctrs  
Lead cloak flashed neatly into perimeter edges.

Window and door colours may change to grey if client decides to update all other existing doors and windows. tbc

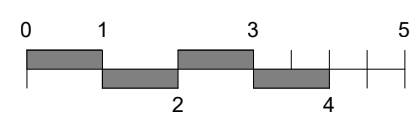

*Ace Designs* (Scotland)  
 Architectural Services  
 177 Mill Road, Allanton, Shotts  
 North Lanarkshire, ML7 5DD  
 mobile (work) 07775 727772

|  |  |                 |                |                |
|--|--|-----------------|----------------|----------------|
| PROJECT<br>Internal Alterations &<br>Rear Extension<br>51 Biggar Road<br>Cleland | TITLE<br>Proposed<br>GA Elevations & Section A-A | SCALE<br>100    | DRAWN<br>MH    | DATE<br>Aug 22 |
|  |  | JOB No.<br>2205 | DRG No.<br>P03 | REVISION<br>-  |