

Wentworth

Loft Door Details

Gable Elevation
(South)

Douglas fir
cladding




Loft door, size as existing.
Douglas fir, hedged and braced. Full spec as per stable door.

Window Detail

East Elevation

Window
Bat access in accordance with Bat Mitigation Plan.

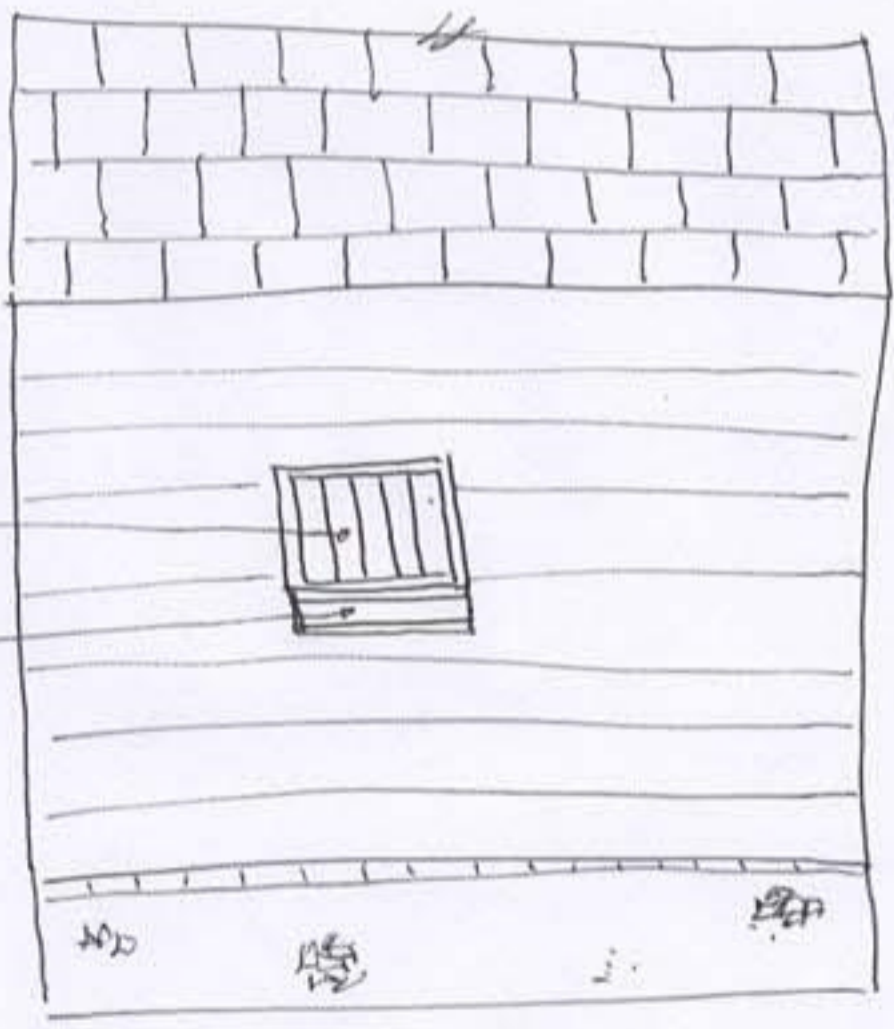

timber slatted window as existing but with Bat access below