

NOTES

1. ALL DIMENSIONS IN MM UNLESS OTHERWISE NOTED.

Note:
All existing feeder/fibre cables to be re-used.
Subject to testing

| Item No. | Item Name | Quantity | Unit | Notes |
|----------|---------------|----------|----------|-------|
| M001 | MBNL Airscale | 1 | Planning | |
| M002 | ZAGB0023 | 1 | Planning | |
| M003 | WIT | 1 | Planning | |
| M004 | DNB | 1 | Planning | |
| M005 | DNB | 1 | Planning | |

EE

Hatfield Business Park
Hatfield
Hertfordshire
AL10 9BW

Tel: 01707 315000
Fax: 01707 319001



Design & Principal Consultant:

UK Office:
UPC Building, 1310 Spindhall Parkway,
Birmingham Business Park, B37 7YU
Tel: +44 (0)1908 377 766
Email: info@ktr.co.uk

Site Name:
EAST BENRIDGE FARM 191390

Site ID:
1104657

Address:
**EAST BENRIDGE FARM
EAST BENRIDGE
EAST BENRIDGE
MORBETH
NORTHUMBERLAND
NE61 3RZ**

Project:
150 PROPOSED SITE PLAN


Project:
AIRSCALE

Proposed by:
GENERAL ARRANGEMENT

| | | |
|-----------------------------|--------------------------------|-------------------------------|
| EE Call ID: 24601 | MBNL Call ID: CMP016 | 3UK Call ID: NE0108 |
|-----------------------------|--------------------------------|-------------------------------|

Master Drawing No:
1104657_CMP016_24601_NE0108_M001

Issue:
A

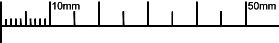

PROPOSED SITE PLAN

Scale: 1:100