


SITE LOCATION



Reproduced by permission of Ordnance Survey on behalf of the Controller of Her Majesty's Stationery Office. All rights reserved. © Crown Copyright Licence no. 100022432

NGR E: 417522 N: 587692

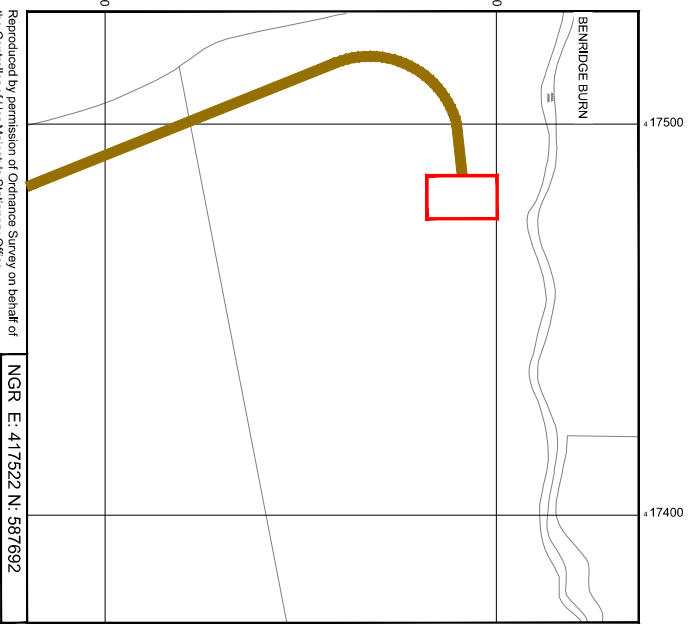

SITE AREA PLAN



SITE LOCATION PLAN



SITE PHOTOGRAPH




GOOGLE MAPS QR CODE

GOOGLE MAPS - <https://goo.gl/maps/T3z8A6cga1WA8Qn2g7>

GOOGLE STREET VIEW - <https://goo.gl/maps/vUqPRHoPocYK8wP97>

- NOTES
- ALL DIMENSIONS IN MM UNLESS OTHERWISE NOTED.
- DIRECTIONS TO SITE:
 HEAD NORTH ON A1, TAKE THE EXIT TOWARD A197/A192. AT THE ROUNDABOUT TAKE THE 1ST EXIT, TURN RIGHT ONTO ST LEONARD'S LN, TURN LEFT, DESTINATION WILL BE ON THE RIGHT

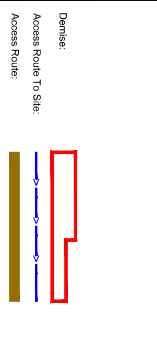

Item No	Item Name	Quantity	Unit	Notes
M001	MBNL	1	Ariscable	Planning
M002	ZAMBODIA	1	Ariscable	Planning
M003	WIT	1	Ariscable	Planning
M004	CV8	1	Ariscable	Planning
M005	CV8	1	Ariscable	Planning

Hatfield Business Park
 Hatfield
 Hertfordshire
 AL10 9SW
 Tel: 01707 315000
 Fax: 01707 319001

Design & Principal Consultants:
KTC
 UK Office:
 UBC Building, 1310 Spinnaker Parkway,
 Birmingham Business Park, B37 7YU
 Email: info@kta.co.uk
 Tel: +44 (0)1908 377 766

Site Name:	EAST BENRIDGE FARM 191390
Site ID:	1104657
Address:	EAST BENRIDGE FARM EAST BENRIDGE EAST BENRIDGE MORPETH NORTHUMBERLAND NE61 3RZ
Title:	002 SITE LOCATION PLAN
Project:	AIRSCALE
Proposed of Base:	GENERAL ARRANGEMENT
EE CAD ID:	24601
MBNL CAD ID:	CMP016
31X CAD ID:	NE0108
Master Drawing No:	1104657_CMP016_24601_NE0108_M001
Issue:	A