

NOTES

This drawing and design is for use solely in connection with the project described.

The drawing and design is the copyright of MCGINLAY BELL LTD, and must not be re-issued, loaned or copied without written consent.

Do not scale from this drawing, use figured dimensions only where provided.

Existing site, trees and building information has been compiled from different sources, all dimensions and information to be checked on site by contractor.

If in any doubt regarding the information contained on drawing, consult with Architect at earliest opportunity.

New Replacement Double Glazed Sash & Case Windows to ALL existing windows:


- All windows to be replaced
- New windows to match assumed original configuration in all aspects of design, proportions, profile, framing thickness, detailing, method of opening and materials as far as Reasonably Practicable.
- New windows to meet the requirements of Current Technical Standards as far as Reasonably Practicable (with deference to Listed Status of Building)
- Windows to be double glazed and achieve a U-Value of 1.4 W/m2k.
- White Painted Finish Internally and Externally.
- New Sand Mastic to be Applied Externally.



ELEVATION TO ATHOLE GARDENS



ELEVATION TO ATHOLE GARDENS

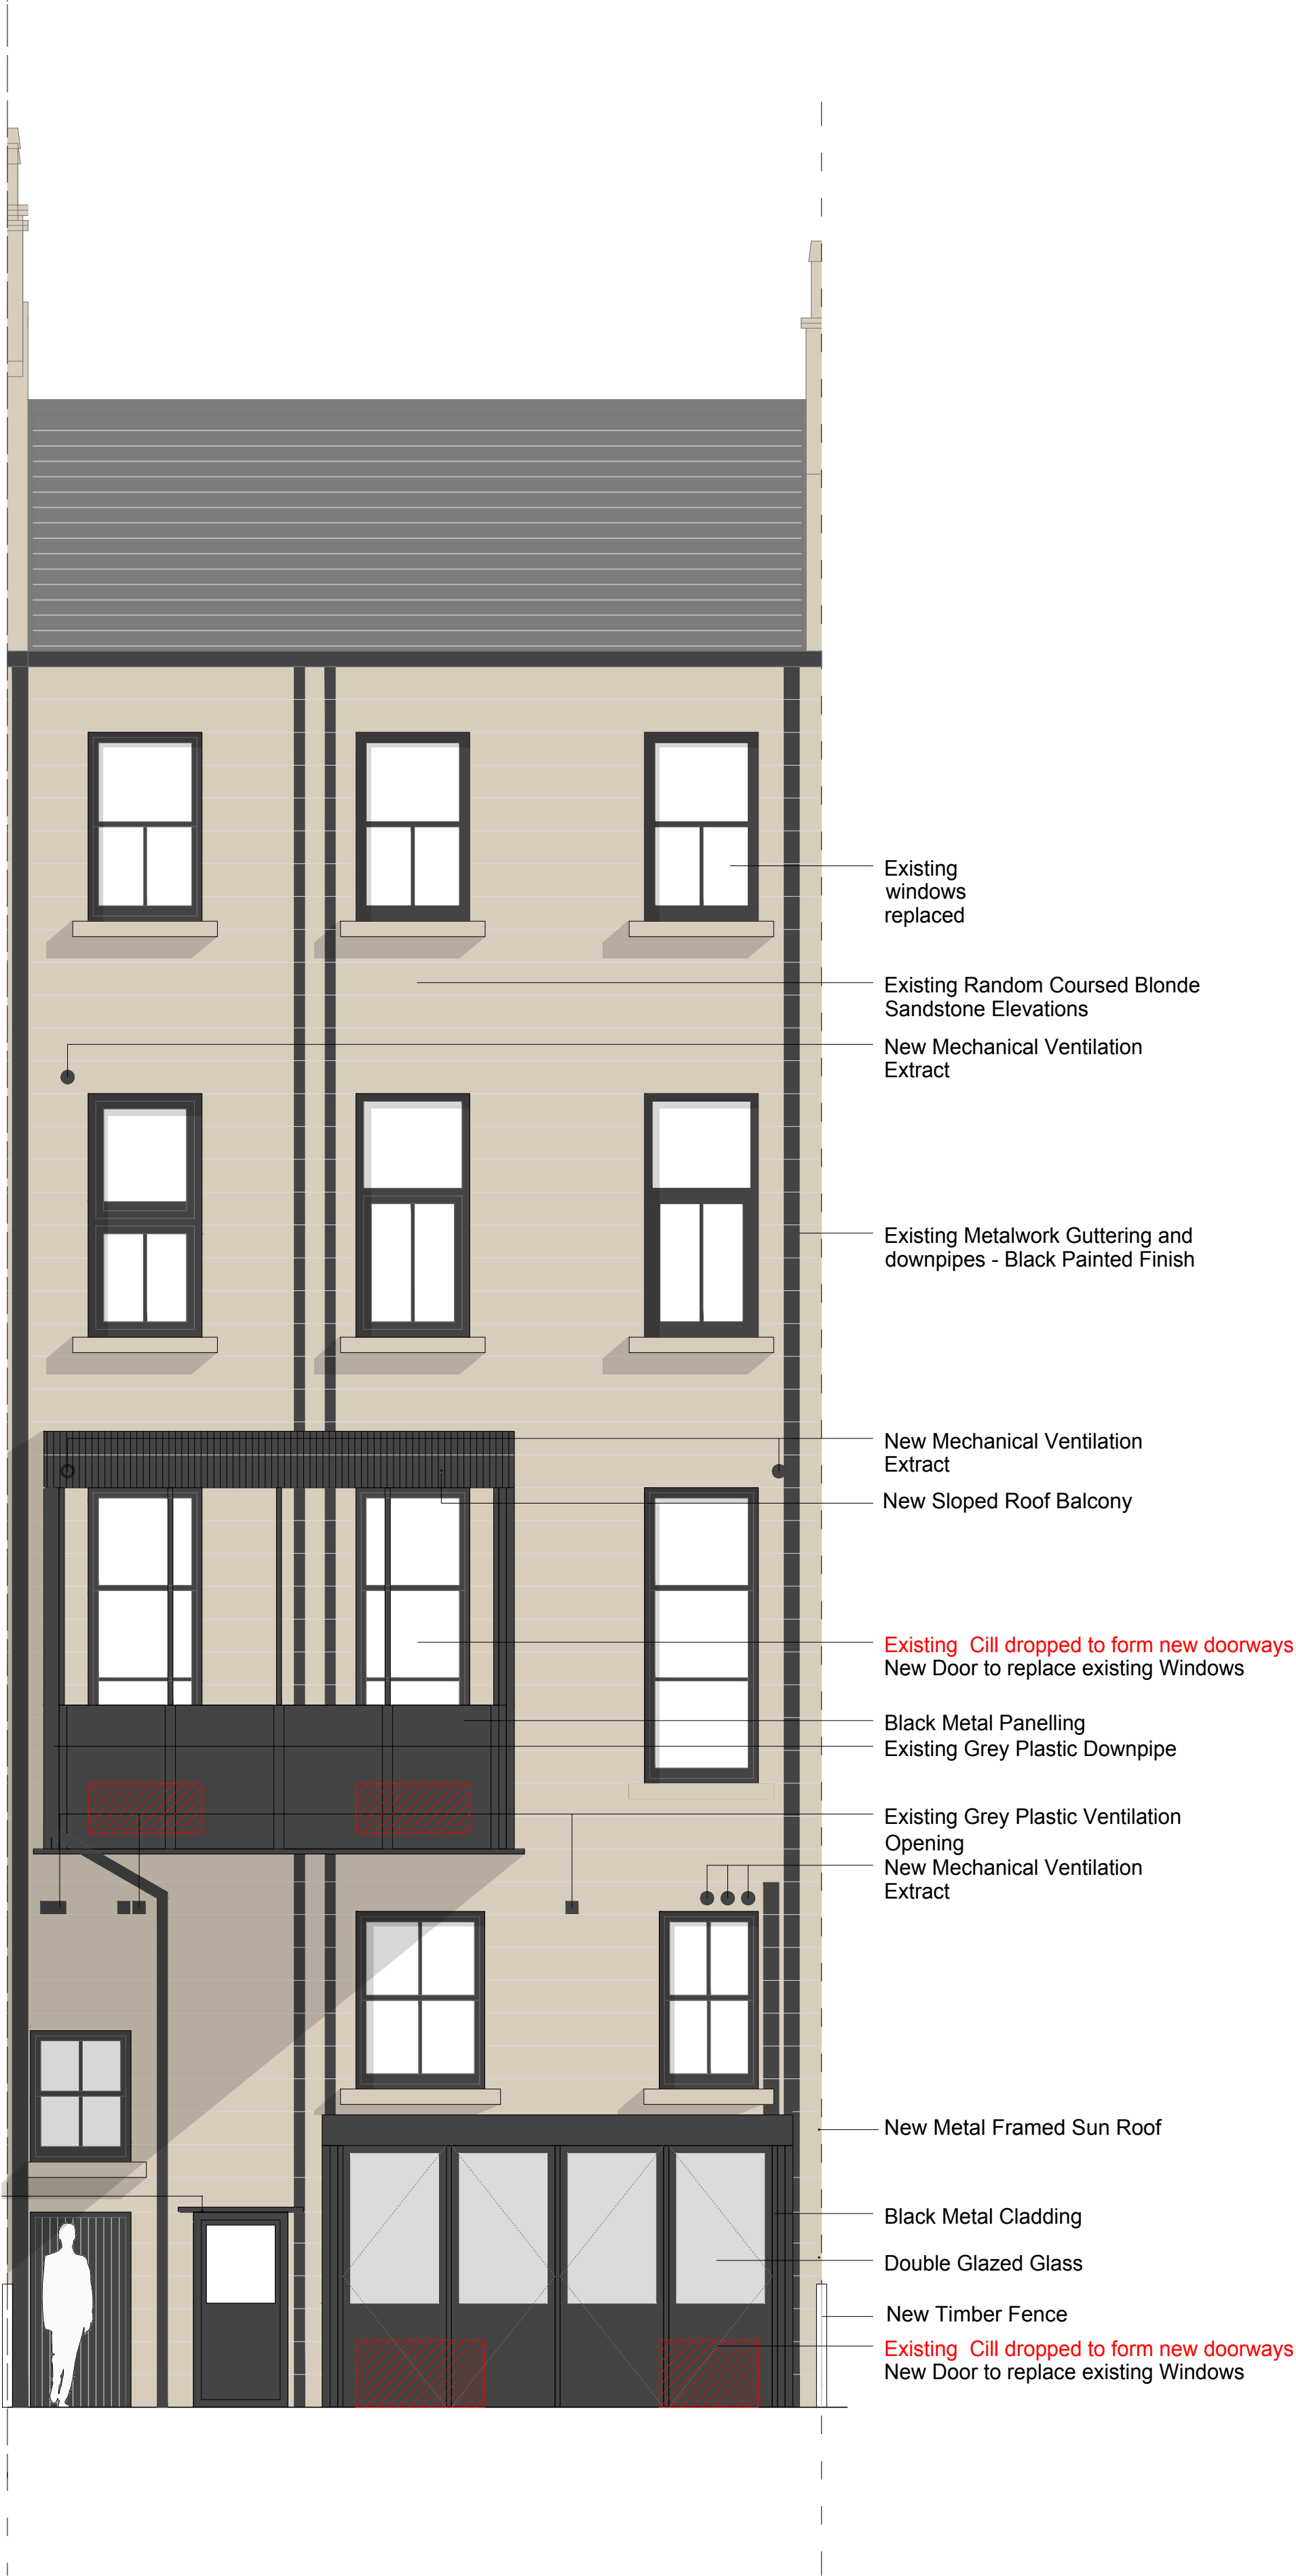

ELEVATION TO VICTORIA CRESCENT LANE