



Level 7 Plantroom Layout

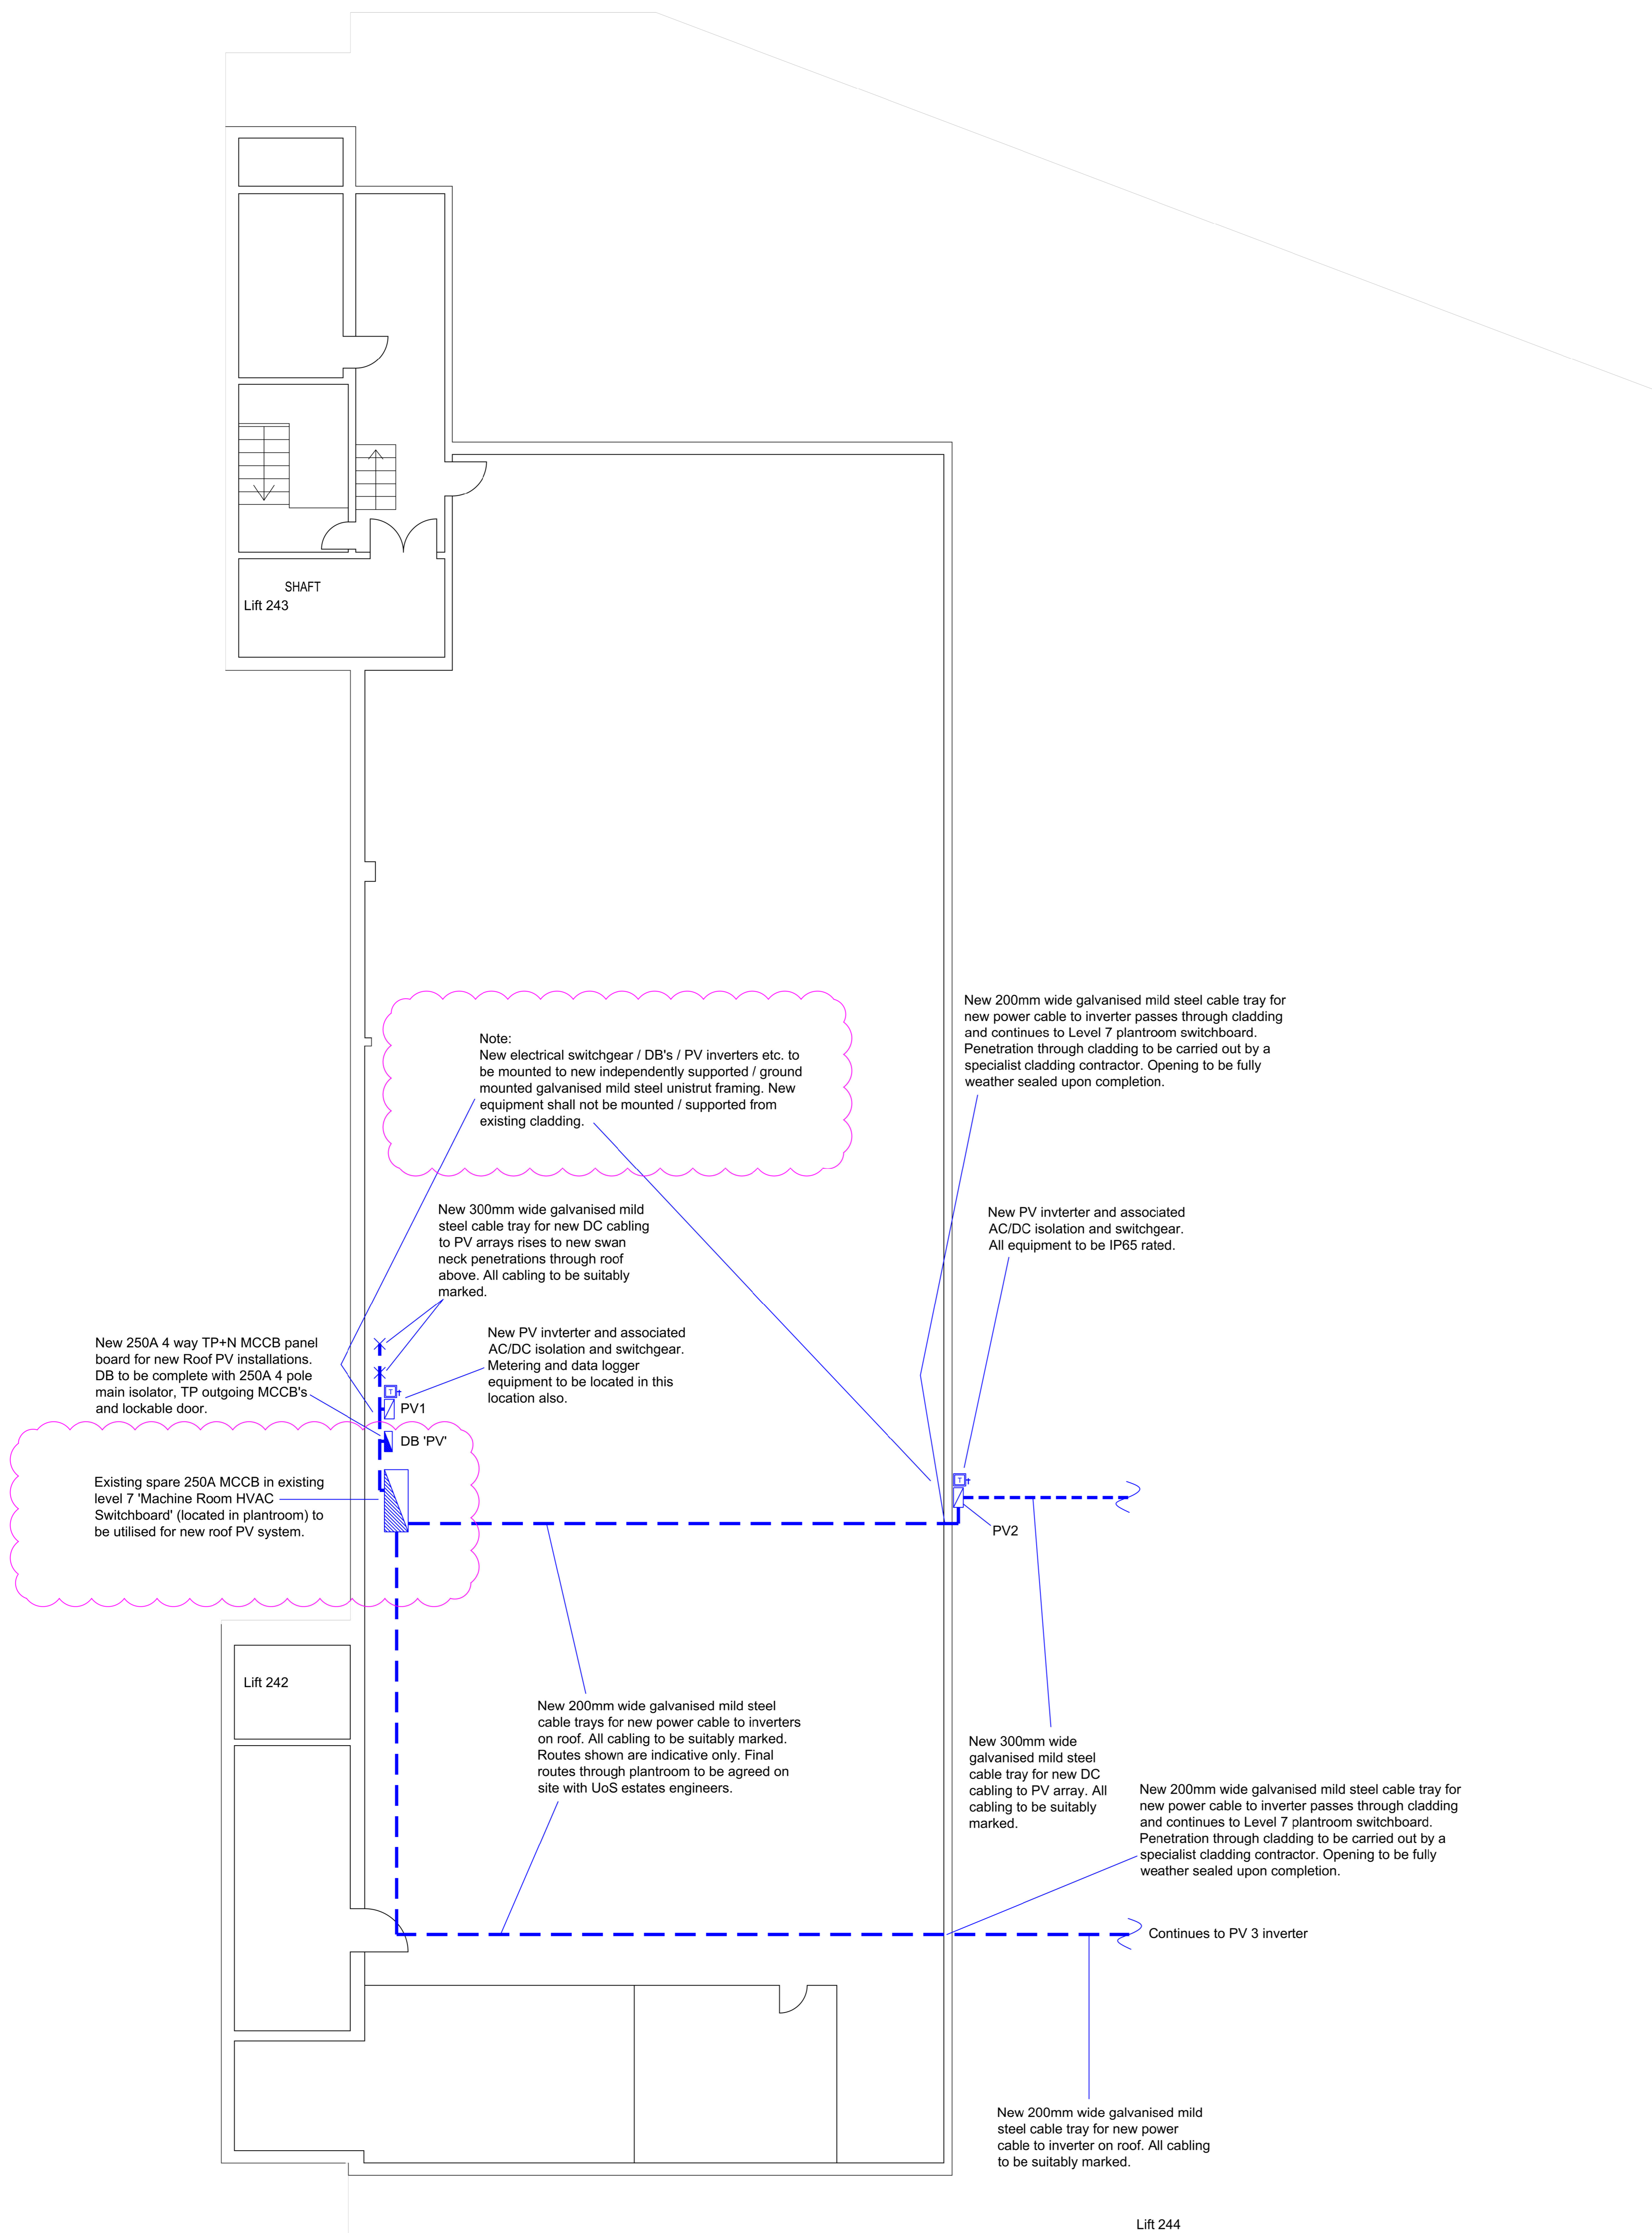

PV Schematic Diagram

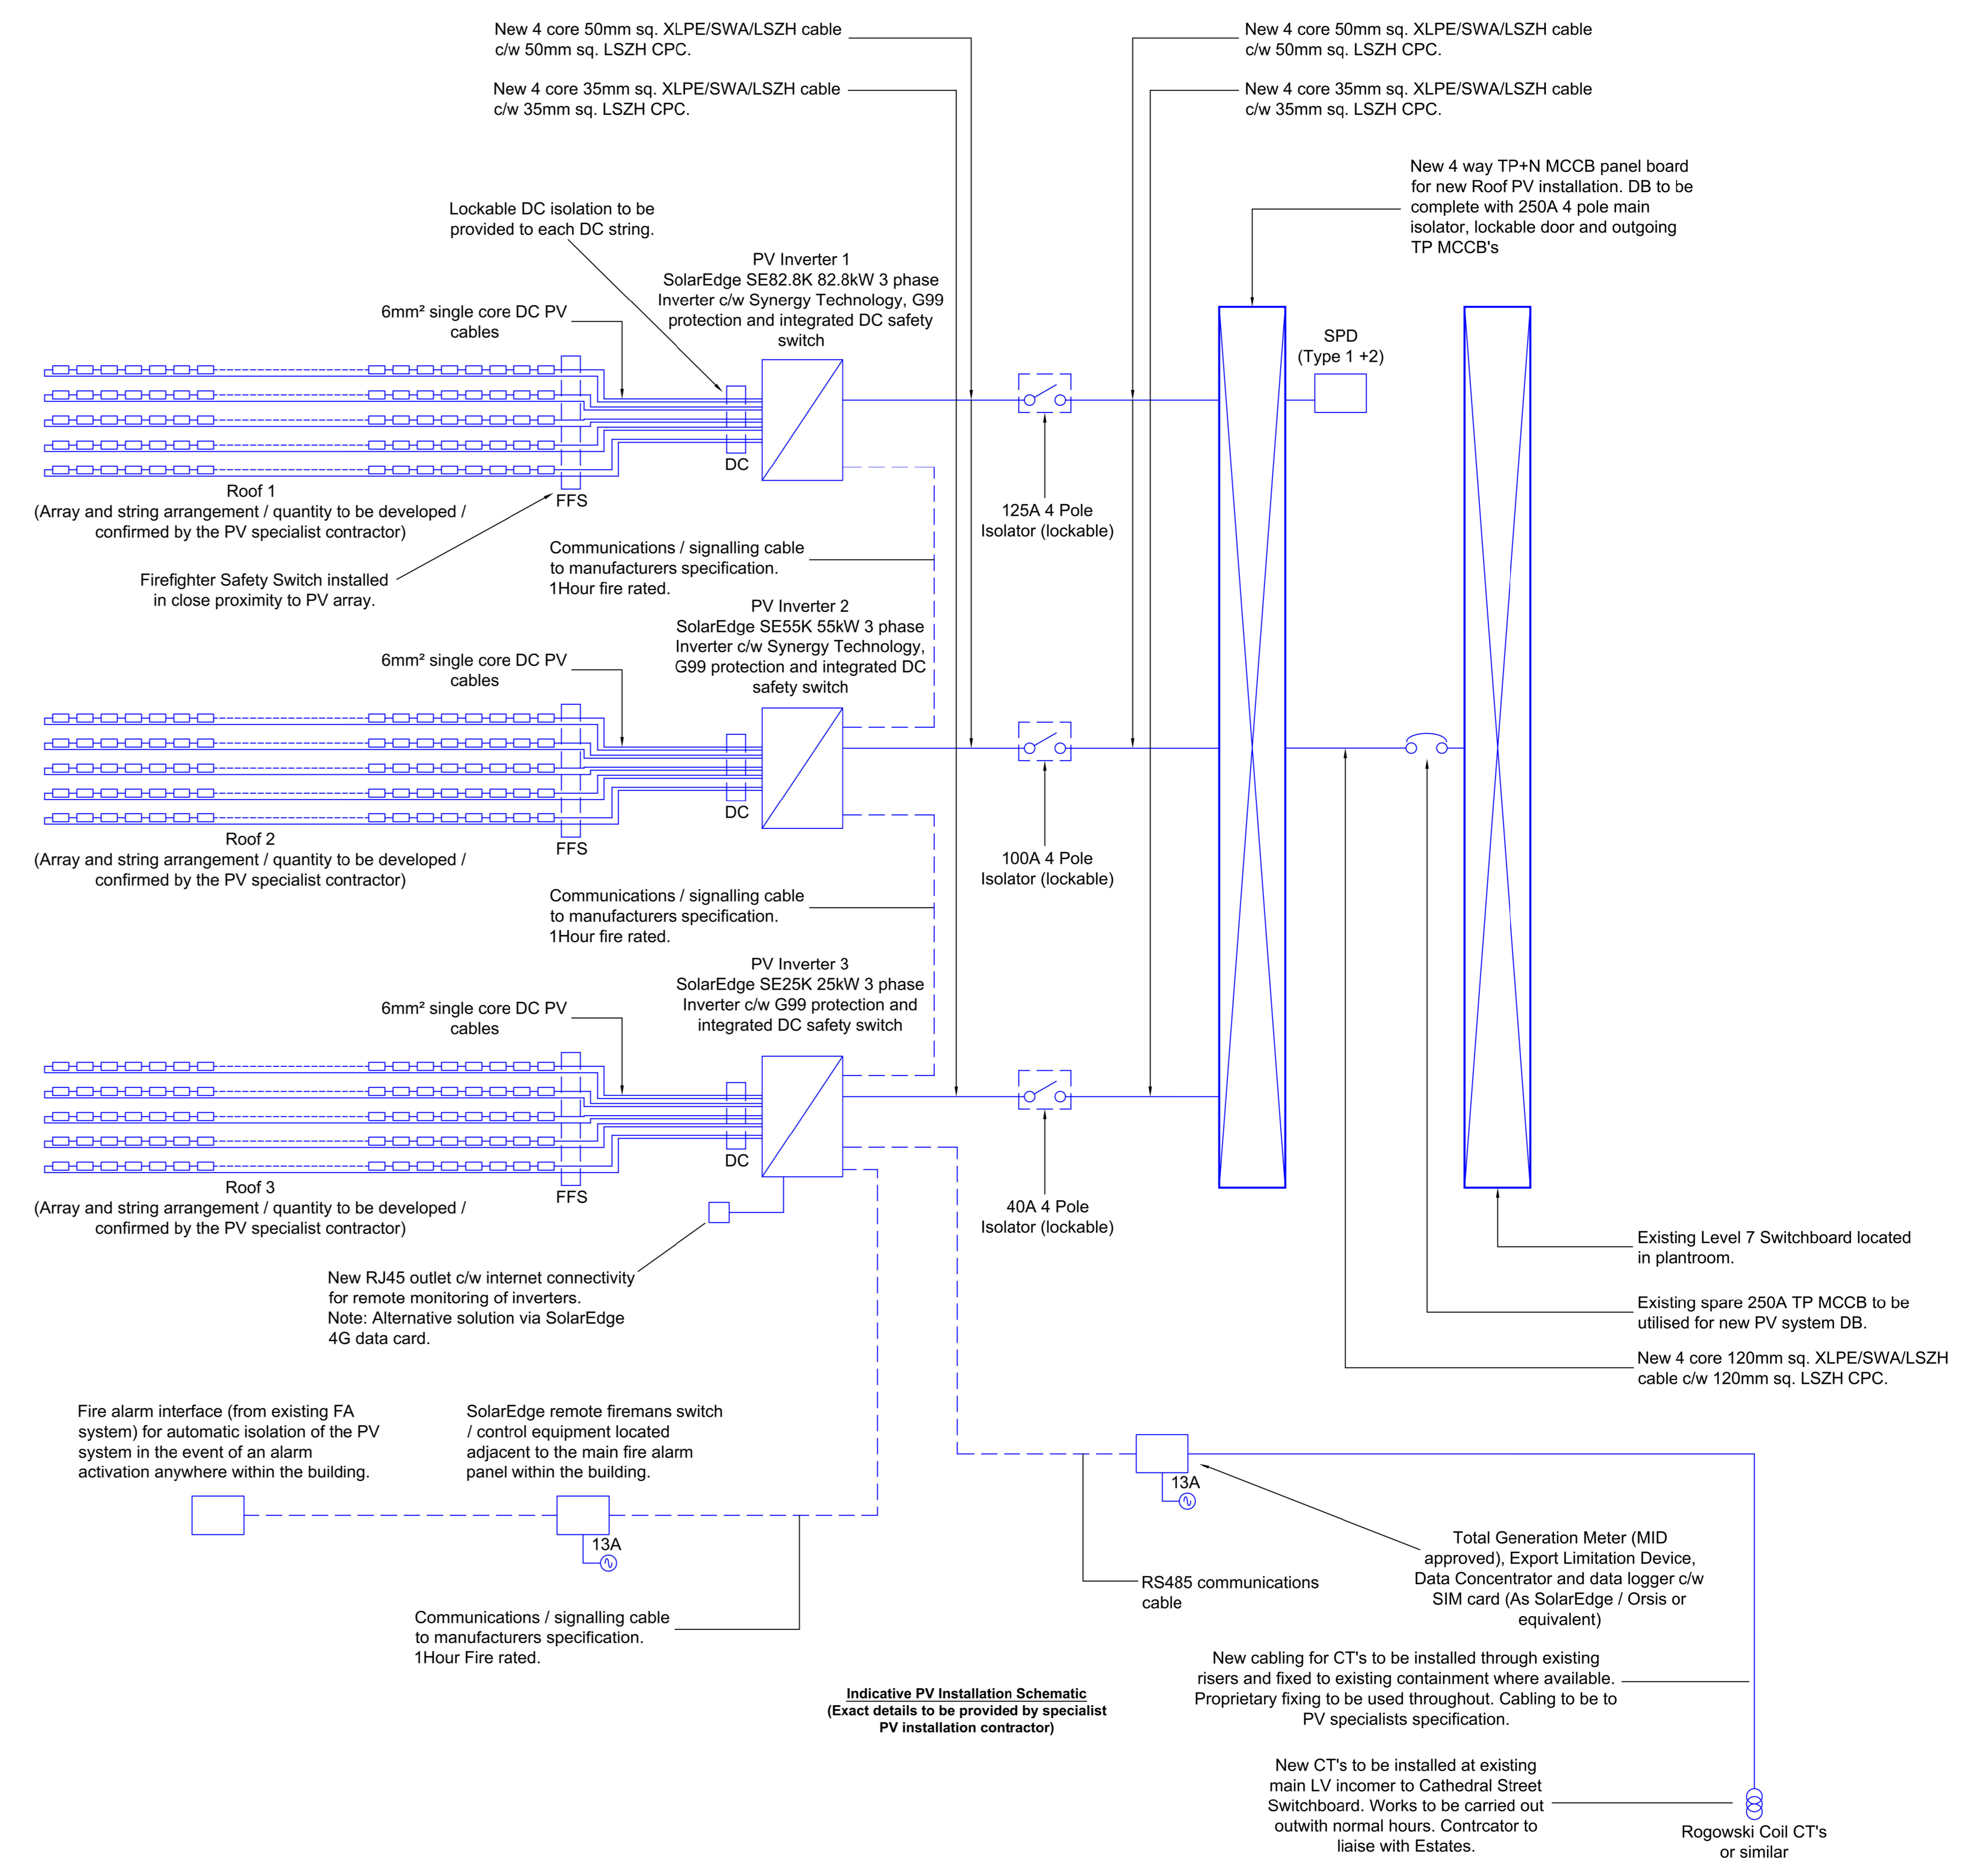

REV		DATE	BY	REVISION DETAILS
001	KA	Nov. 21	1:100	SCALE @ A2
002	CMCV	Nov. 21	1:100	SCALE @ A2
CLIENT: University of Strathclyde PROJECT: Roof PV Installations CURRAN BUILDING Level 7 Plantroom Layout and Schematic DESIGN INTENT				
Davie + McCulloch CONSULTING ENGINEERS Davie + McCulloch Ltd, 17 Lynedoch Street, Glasgow G3 6EF 0141 333 9000 www.davie-mcculloch.com				21-14471-CU-61-07-01 P02