
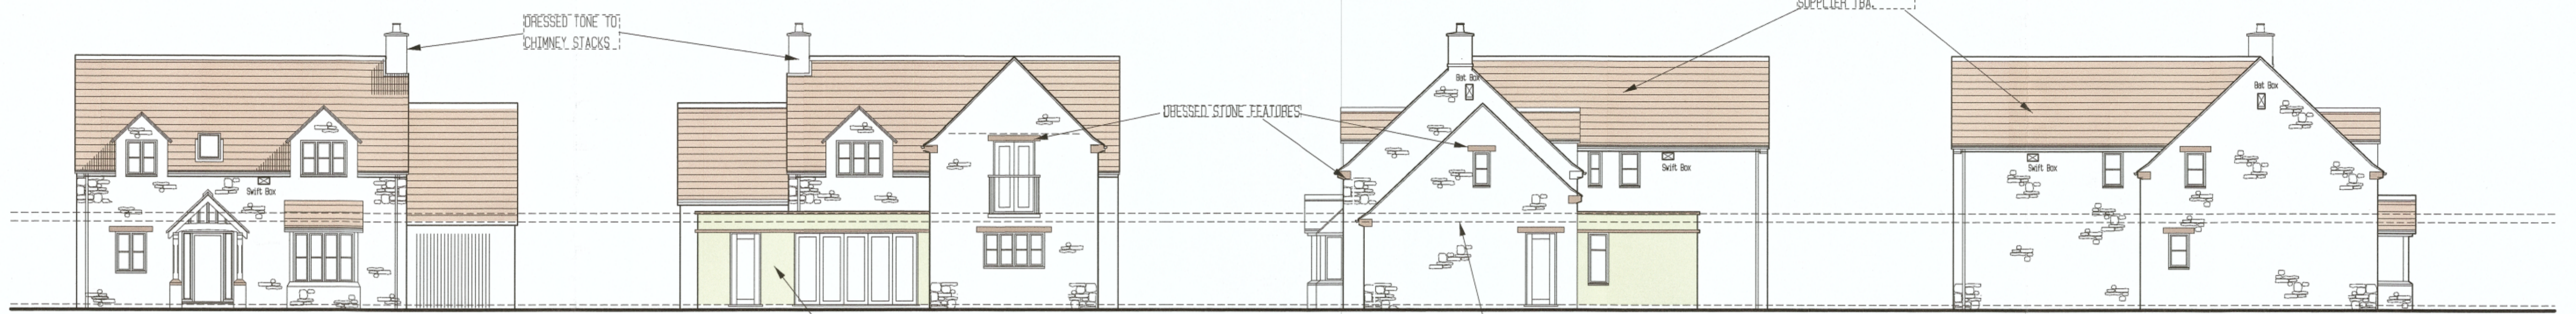


Elevations

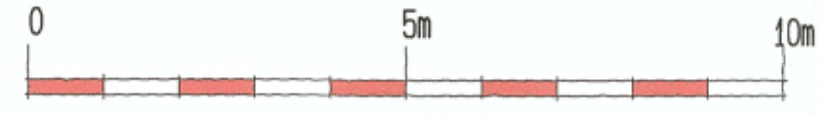

West



East

South

North

Site Layout indicating Ecology Locations

Scale 1:125

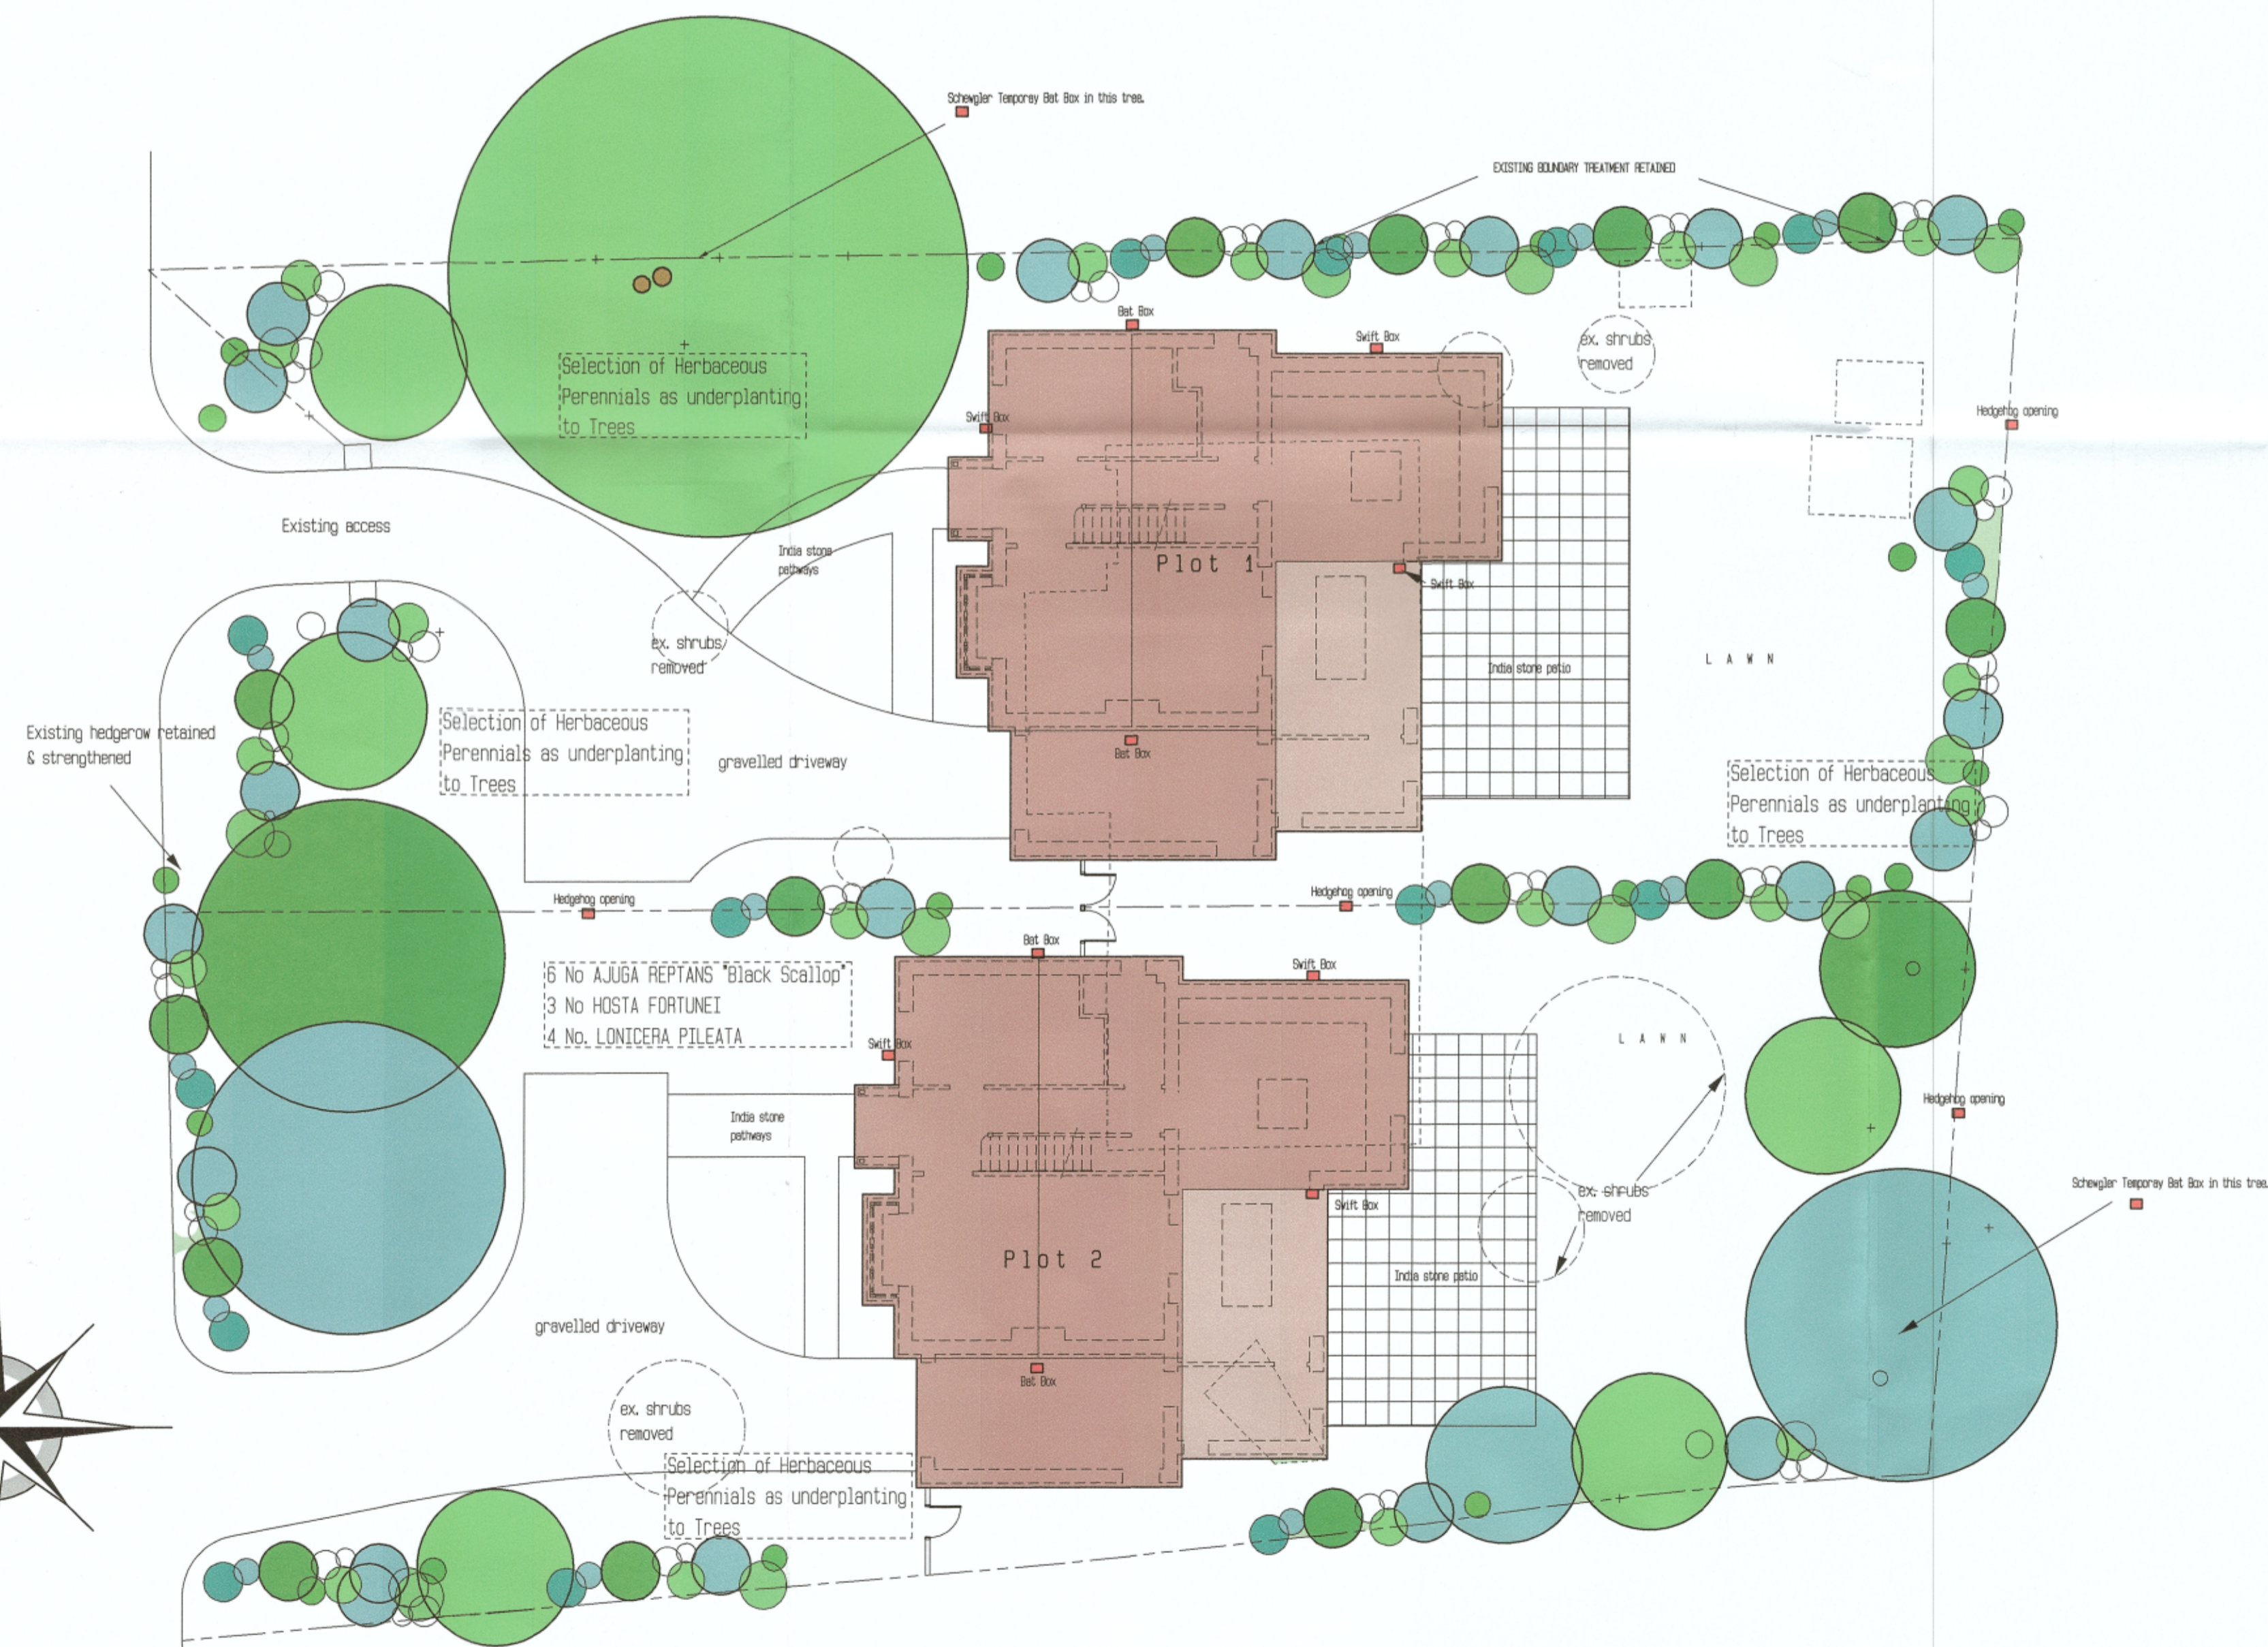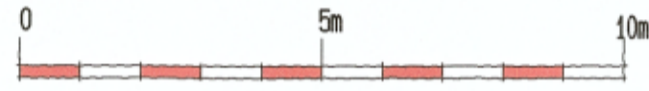

Habitat built-in box with matching stone facing



This drawing is to be read in conjunction with all INFRASTRUCT CS Ltd. drawings & documentation.

Rev.	Date	Description
A	XX.XX.XX	1. XXXX

I · C · A
I C ARCHITECTS

Coleman Architecture Limited
www.coleman-architecture.co.uk

Swayne Place 23 Witney Road
Long Hanborough Oxon OX29 8BH
01993 882665
ian.coleman@email.com

PROJECT
PROPOSED DWELLINGS at Lansdowne, Bruern Road, Milton under Wychwood, Oxon.

DRAWING TITLE
PLANNING CONDITIONS DRAWING

Scale	Date	Drawn
1:50	MARCH 2022	IJC

Job No.	Drawing No.
1918	505