



**New Window Design**

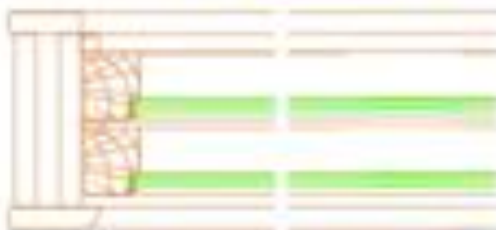

**Horizontal Section  
'C' - 'C'**

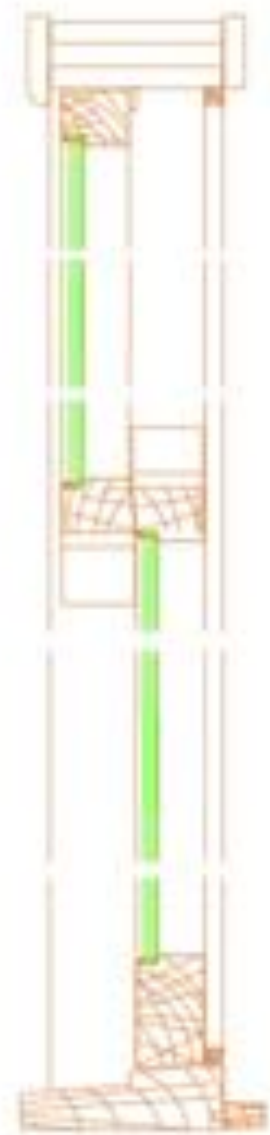

**Vertical Section  
'A' - 'A'**

Double glazed sliding sash window. Double glazed clear safety glass & hardwood frames.